

DATUM 190.00m

DATUM 190.00m



Chartered Surveyors

Copyright © 2017

Offington Land Surveys Ltd
 29 Offington Drive, Worthing
 West Sussex, BN14 9PW
 Tel/fax 01903 267883
 surveyors@offington.com

Job XXXXXXXX

Drawing No. 15410617 Elevations

Client XXXXXXXX

Survey Date(s): 21/06/2017 - 22/06/2017
 Surveyor ST
 Drafted by JW
 Checked by ST

STANDARD REFERENCE

Datum Used Newlyn
 Survey translated to ODN & OSGB36(15) by non-scaled best fit
 to GNSS RTK of controls (GNSS accuracy +/- 50mm rmse).

ABBREVIATIONS

GL Ground Level
 ren. Render
 RWP Rainwater Pipe
 SVP Soil & Vent Pipe
 WP Waste Pipe

For elevation and section line see 15410617 Site Plan

SCALE

Plot Scale: 1:100
 Sheet Size: A3 Landscape
 Sheet: 1 of 7


If printing a PDF version, to retain scale please ensure
 print options are selected for 100% original size /
 no scaling / no shrink to fit, as appropriate.



SCALE BAR

VERSION HISTORY

Version	Date	Description
1.0	27/06/2017	Original Version

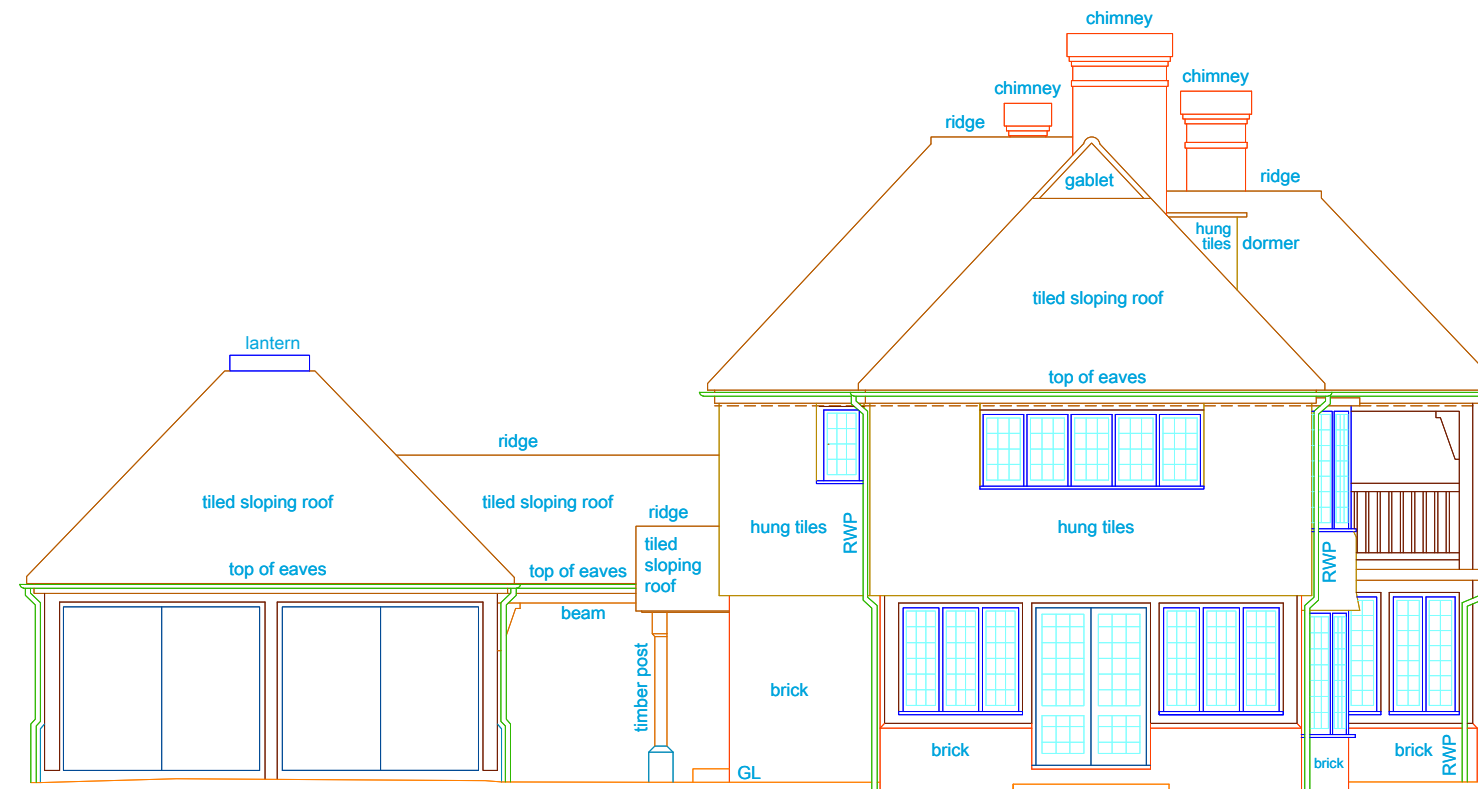

DATUM 190.00m

DATUM 190.00m



Chartered Surveyors

Copyright © 2017

Offington Land Surveys Ltd
 29 Offington Drive, Worthing
 West Sussex, BN14 9PW
 Tel/fax 01903 267883
 surveyors@offington.com

Job XXXXXXXX

Drawing No. 15410617 Elevations

Client XXXXXXXX

Survey Date(s): 21/06/2017 - 22/06/2017
 Surveyor ST
 Drafted by JW
 Checked by ST

STANDARD REFERENCE

Datum Used Newlyn
 Survey translated to ODN & OSGB36(15) by non-scaled best fit
 to GNSS RTK of controls (GNSS accuracy +/- 50mm rmse).

ABBREVIATIONS

GL Ground Level
 ren. Render
 RWP Rainwater Pipe
 SVP Soil & Vent Pipe
 WP Waste Pipe

For elevation and section line see 15410617 Site Plan

SCALE

Plot Scale: 1:100
 Sheet Size: A3 Landscape
 Sheet: 2 of 7

If printing a PDF version, to retain scale please ensure
 print options are selected for 100% original size /
 no scaling / no shrink to fit, as appropriate.



SCALE BAR

VERSION HISTORY

Version	Date	Description
1.0	27/06/2017	Original Version



DATUM 190.00m

DATUM 190.00m



Chartered Surveyors

Copyright © 2017

Offington Land Surveys Ltd
 29 Offington Drive, Worthing
 West Sussex, BN14 9PW
 Tel/fax 01903 267883
 surveys@offington.com

Job XXXXXXXX

Drawing No. 15410617 Elevations

Client XXXXXXXX

Survey Date(s): 21/06/2017 - 22/06/2017
 Surveyor ST
 Drafted by JW
 Checked by ST

STANDARD REFERENCE

Datum Used Newlyn
 Survey translated to ODN & OSGB36(15) by non-scaled best fit
 to GNSS RTK of controls (GNSS accuracy +/- 50mm rmse).

ABBREVIATIONS

GL Ground Level
 ren. Render
 RWP Rainwater Pipe
 SVP Soil & Vent Pipe
 WP Waste Pipe

For elevation and section line see 15410617 Site Plan

SCALE

Plot Scale: 1:100
 Sheet Size: A3 Landscape
 Sheet: 3 of 7


If printing a PDF version, to retain scale please ensure
 print options are selected for 100% original size /
 no scaling / no shrink to fit, as appropriate.



SCALE BAR

VERSION HISTORY

Version	Date	Description
1.0	27/06/2017	Original Version

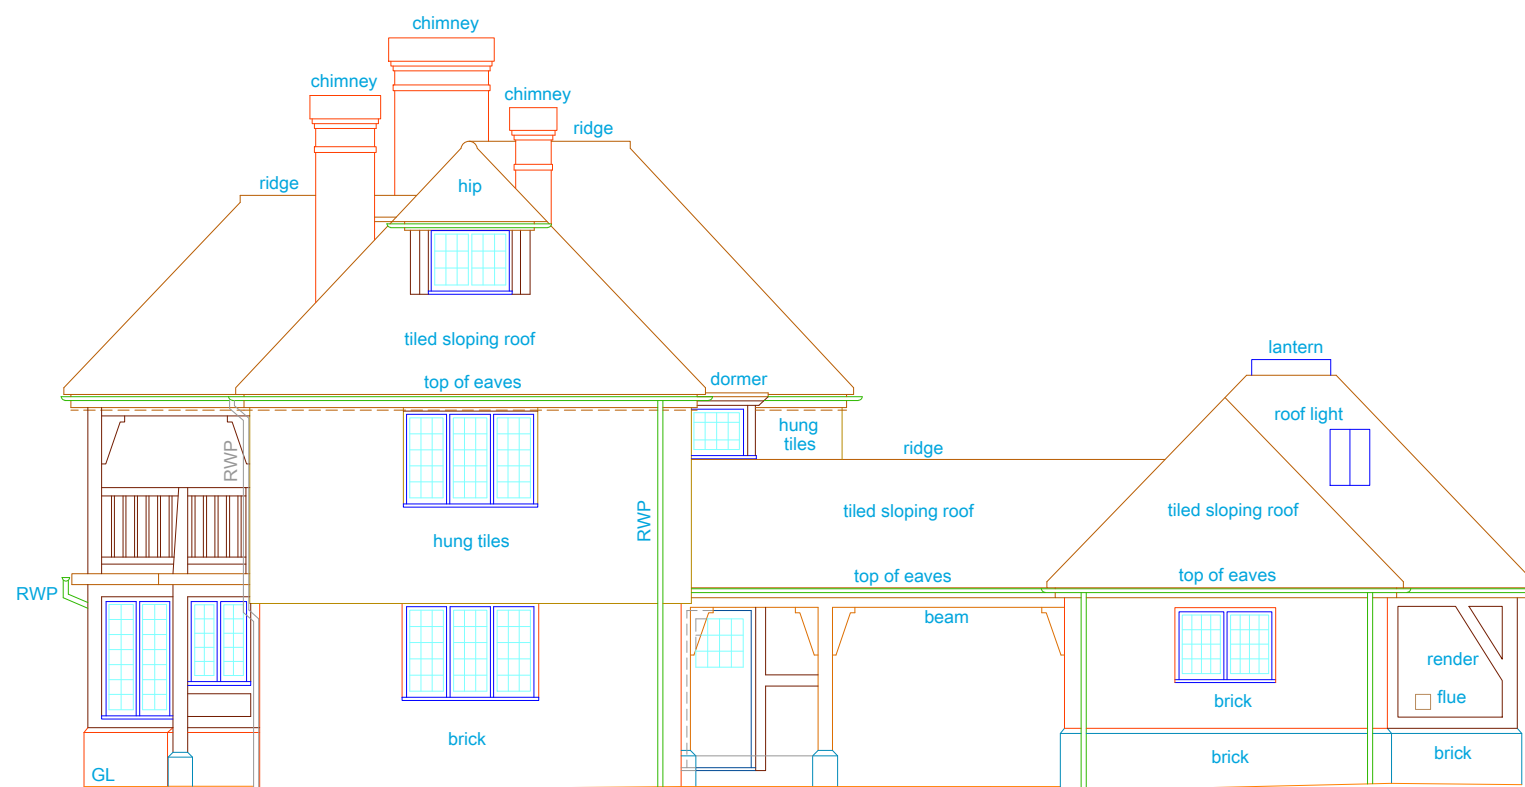

DATUM 190.00m

DATUM 190.00m



Chartered Surveyors

Copyright © 2017

Offington Land Surveys Ltd
 29 Offington Drive, Worthing
 West Sussex, BN14 9PW
 Tel/fax 01903 267883
 surveyors@offington.com

Job XXXXXXXX

Drawing No. 15410617 Elevations

Client XXXXXXXX

Survey Date(s): 21/06/2017 - 22/06/2017
 Surveyor ST
 Drafted by JW
 Checked by ST

STANDARD REFERENCE

Datum Used Newlyn
 Survey translated to ODN & OSGB36(15) by non-scaled best fit
 to GNSS RTK of controls (GNSS accuracy +/- 50mm rmse).

ABBREVIATIONS

GL Ground Level
 ren. Render
 RWP Rainwater Pipe
 SVP Soil & Vent Pipe
 WP Waste Pipe

For elevation and section line see 15410617 Site Plan

SCALE

Plot Scale: 1:100
 Sheet Size: A3 Landscape
 Sheet: 4 of 7



If printing a PDF version, to retain scale please ensure
 print options are selected for 100% original size /
 no scaling / no shrink to fit, as appropriate.



SCALE BAR

VERSION HISTORY

Version	Date	Description
1.0	27/06/2017	Original Version

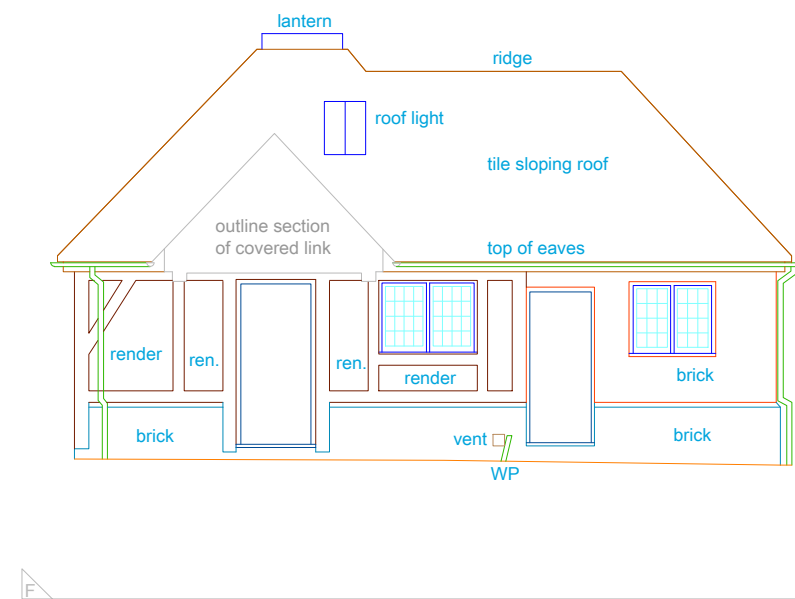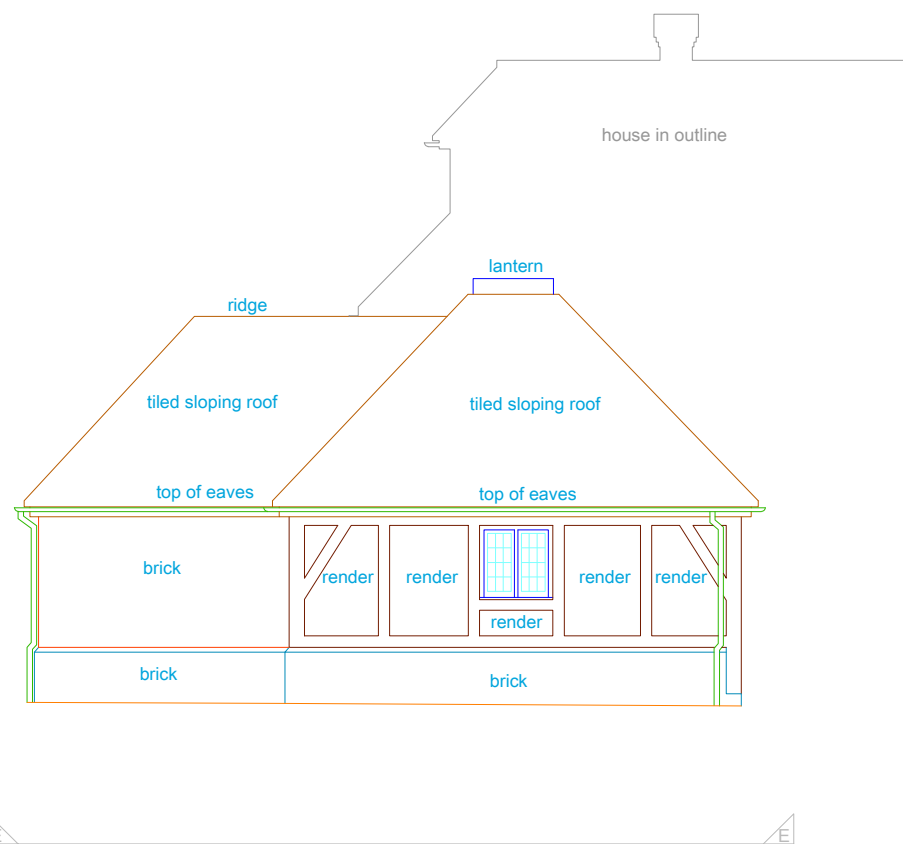

DATUM 190.00m

DATUM 190.00m



Chartered Surveyors

Copyright © 2017

Offington Land Surveys Ltd
 29 Offington Drive, Worthing
 West Sussex, BN14 9PW
 Tel/fax 01903 267883
 surveyors@offington.com

Job XXXXXXXX

Drawing No. 15410617 Elevations

Client XXXXXXXX

Survey Date(s): 21/06/2017 - 22/06/2017
 Surveyor ST
 Drafted by JW
 Checked by ST

STANDARD REFERENCE

Datum Used Newlyn
 Survey translated to ODN & OSGB36(15) by non-scaled best fit
 to GNSS RTK of controls (GNSS accuracy +/- 50mm rmse).

ABBREVIATIONS

GL Ground Level
 ren. Render
 RWP Rainwater Pipe
 SVP Soil & Vent Pipe
 WP Waste Pipe

For elevation and section line see 15410617 Site Plan

SCALE

Plot Scale: 1:100
 Sheet Size: A3 Landscape
 Sheet: 5 of 7


If printing a PDF version, to retain scale please ensure
 print options are selected for 100% original size /
 no scaling / no shrink to fit, as appropriate.



SCALE BAR


VERSION HISTORY

Version	Date	Description
1.0	27/06/2017	Original Version

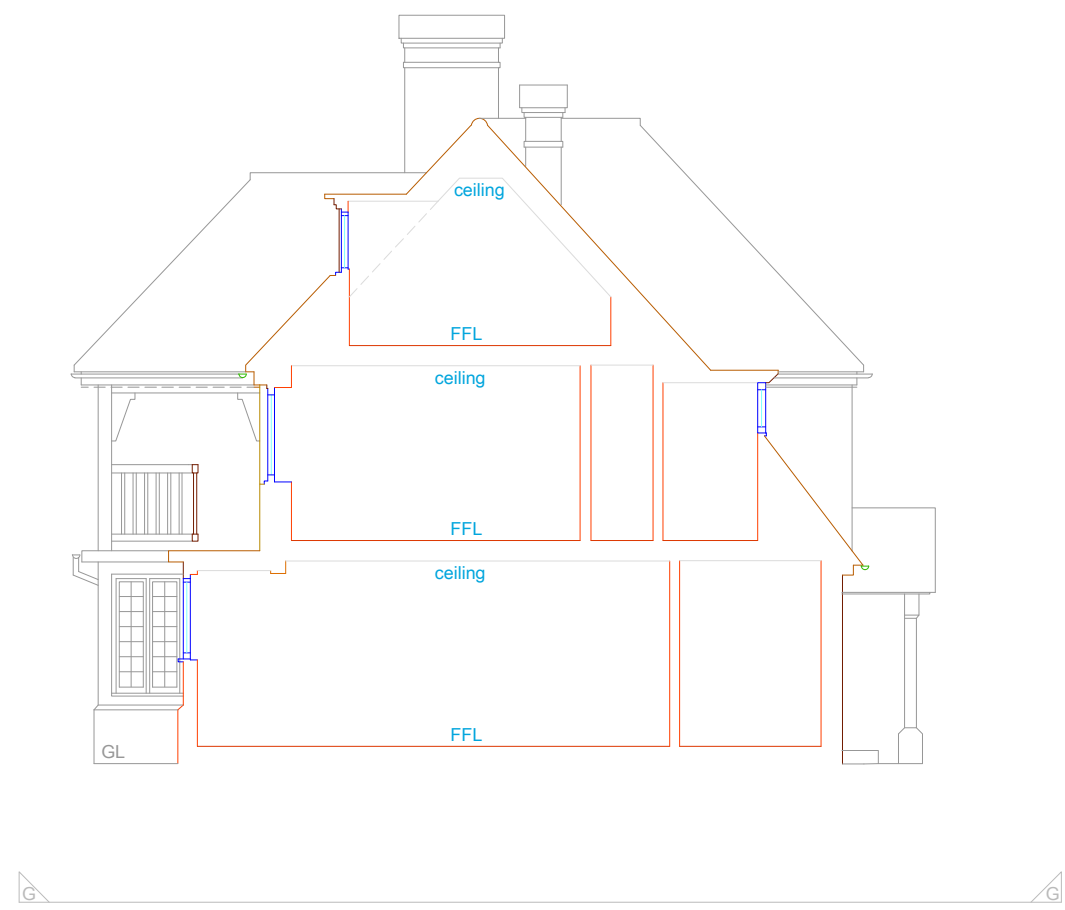

DATUM 190.00m

DATUM 190.00m

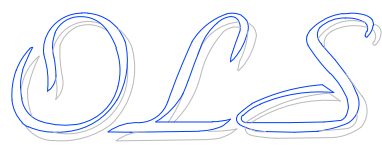

Chartered Surveyors
Copyright © 2017

Offington Land Surveys Ltd
29 Offington Drive, Worthing
West Sussex, BN14 9PW
Tel/fax 01903 267883
surveyors@offington.com

Job XXXXXXXX

Drawing No. 15410617 Elevations

Client XXXXXXXX

Survey Date(s): 21/06/2017 - 22/06/2017
Surveyor ST
Drafted by JW
Checked by ST

STANDARD REFERENCE

Datum Used Newlyn
Survey translated to ODN & OSGB36(15) by non-scaled best fit
to GNSS RTK of controls (GNSS accuracy +/- 50mm rmse).

ABBREVIATIONS

- FFL Finished Floor Level
- GL Ground Level
- ren. Render
- RWP Rainwater Pipe
- SVP Soil & Vent Pipe
- WP Waste Pipe

For elevation and section line see 15410617 Site Plan

SCALE

Plot Scale: 1:100
Sheet Size: A3 Landscape
Sheet: 6 of 7






If printing a PDF version, to retain scale please ensure
print options are selected for 100% original size /
no scaling / no shrink to fit, as appropriate.



SCALE BAR

VERSION HISTORY

Version	Date	Description
1.0	27/06/2017	Original Version

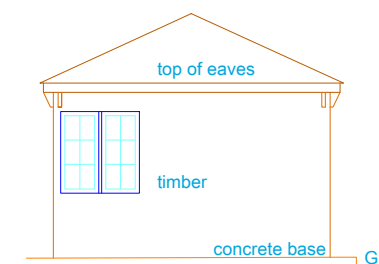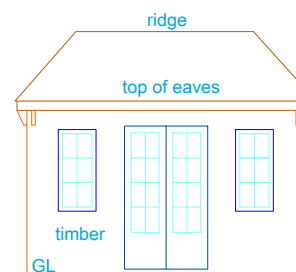 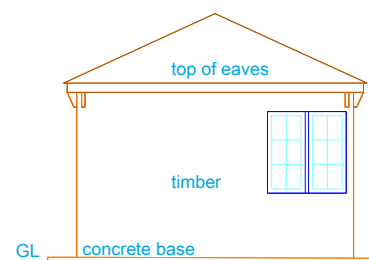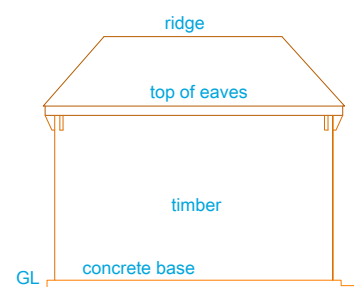

DATUM 190.00m

DATUM 190.00m



Chartered Surveyors

Copyright © 2017

Offington Land Surveys Ltd
 29 Offington Drive, Worthing
 West Sussex, BN14 9PW
 Tel/fax 01903 267883
 surveyors@offington.com

Job XXXXXXXX

Drawing No. 15410617 Elevations

Client XXXXXXXX

Survey Date(s): 21/06/2017 - 22/06/2017
 Surveyor ST
 Drafted by JW
 Checked by ST

STANDARD REFERENCE

Datum Used Newlyn
 Survey translated to ODN & OSGB36(15) by non-scaled best fit
 to GNSS RTK of controls (GNSS accuracy +/- 50mm rmse).

ABBREVIATIONS

GL Ground Level
 ren. Render
 RWP Rainwater Pipe
 SVP Soil & Vent Pipe
 WP Waste Pipe

For elevation and section line see 15410617 Site Plan

SCALE

Plot Scale: 1:100
 Sheet Size: A3 Landscape
 Sheet: 7 of 7

If printing a PDF version, to retain scale please ensure
 print options are selected for 100% original size /
 no scaling / no shrink to fit, as appropriate.



SCALE BAR

VERSION HISTORY

Version	Date	Description
1.0	27/06/2017	Original Version