



OFFINGTON LAND SURVEYS

Copyright © 2018

Offington Land Surveys Ltd
29 Offington Drive
Worthing
West Sussex, BN14 9PW

Tel/fax 01903 267883
surveyors@offington.com

Job XXXXX

Drawing No. 16010418 Floor Plans

Client XXXXX

Version: 1.0
Publication Date: 15/05/2018
Plot Scale: 1:50
Sheet Size: A1 Portrait
Sheet No.: 1 of 5

Survey Date(s): 25/04/2018 - 26/04/2018
Surveyor: ST
Drafted by: JW
Checked by: ST

STANDARD REFERENCE

Datum Used: Newlyn
Survey translated to ODN & OSGB36(15) by non-scaled best fit to GNSS RTK of controls (GNSS accuracy +/- 50mm msee).
True north direction shown is indicative only.

ABBREVIATIONS


B Beam (u/s level)
C Ceiling level
dp Depth
FFL Finished Floor Level
IC Internal Oil level
IH Internal Head level
RWP Rain Water Pipe
SVP Soil & Vent Pipe
u/s Underside
VP Vent Pipe

NOTES

For site plan see drawing 16010418 Site Plan.
For elevations see drawing 16010418 Elevations.

VERSION HISTORY

Version	Date	Description
1.0	15/05/2018	Original Version

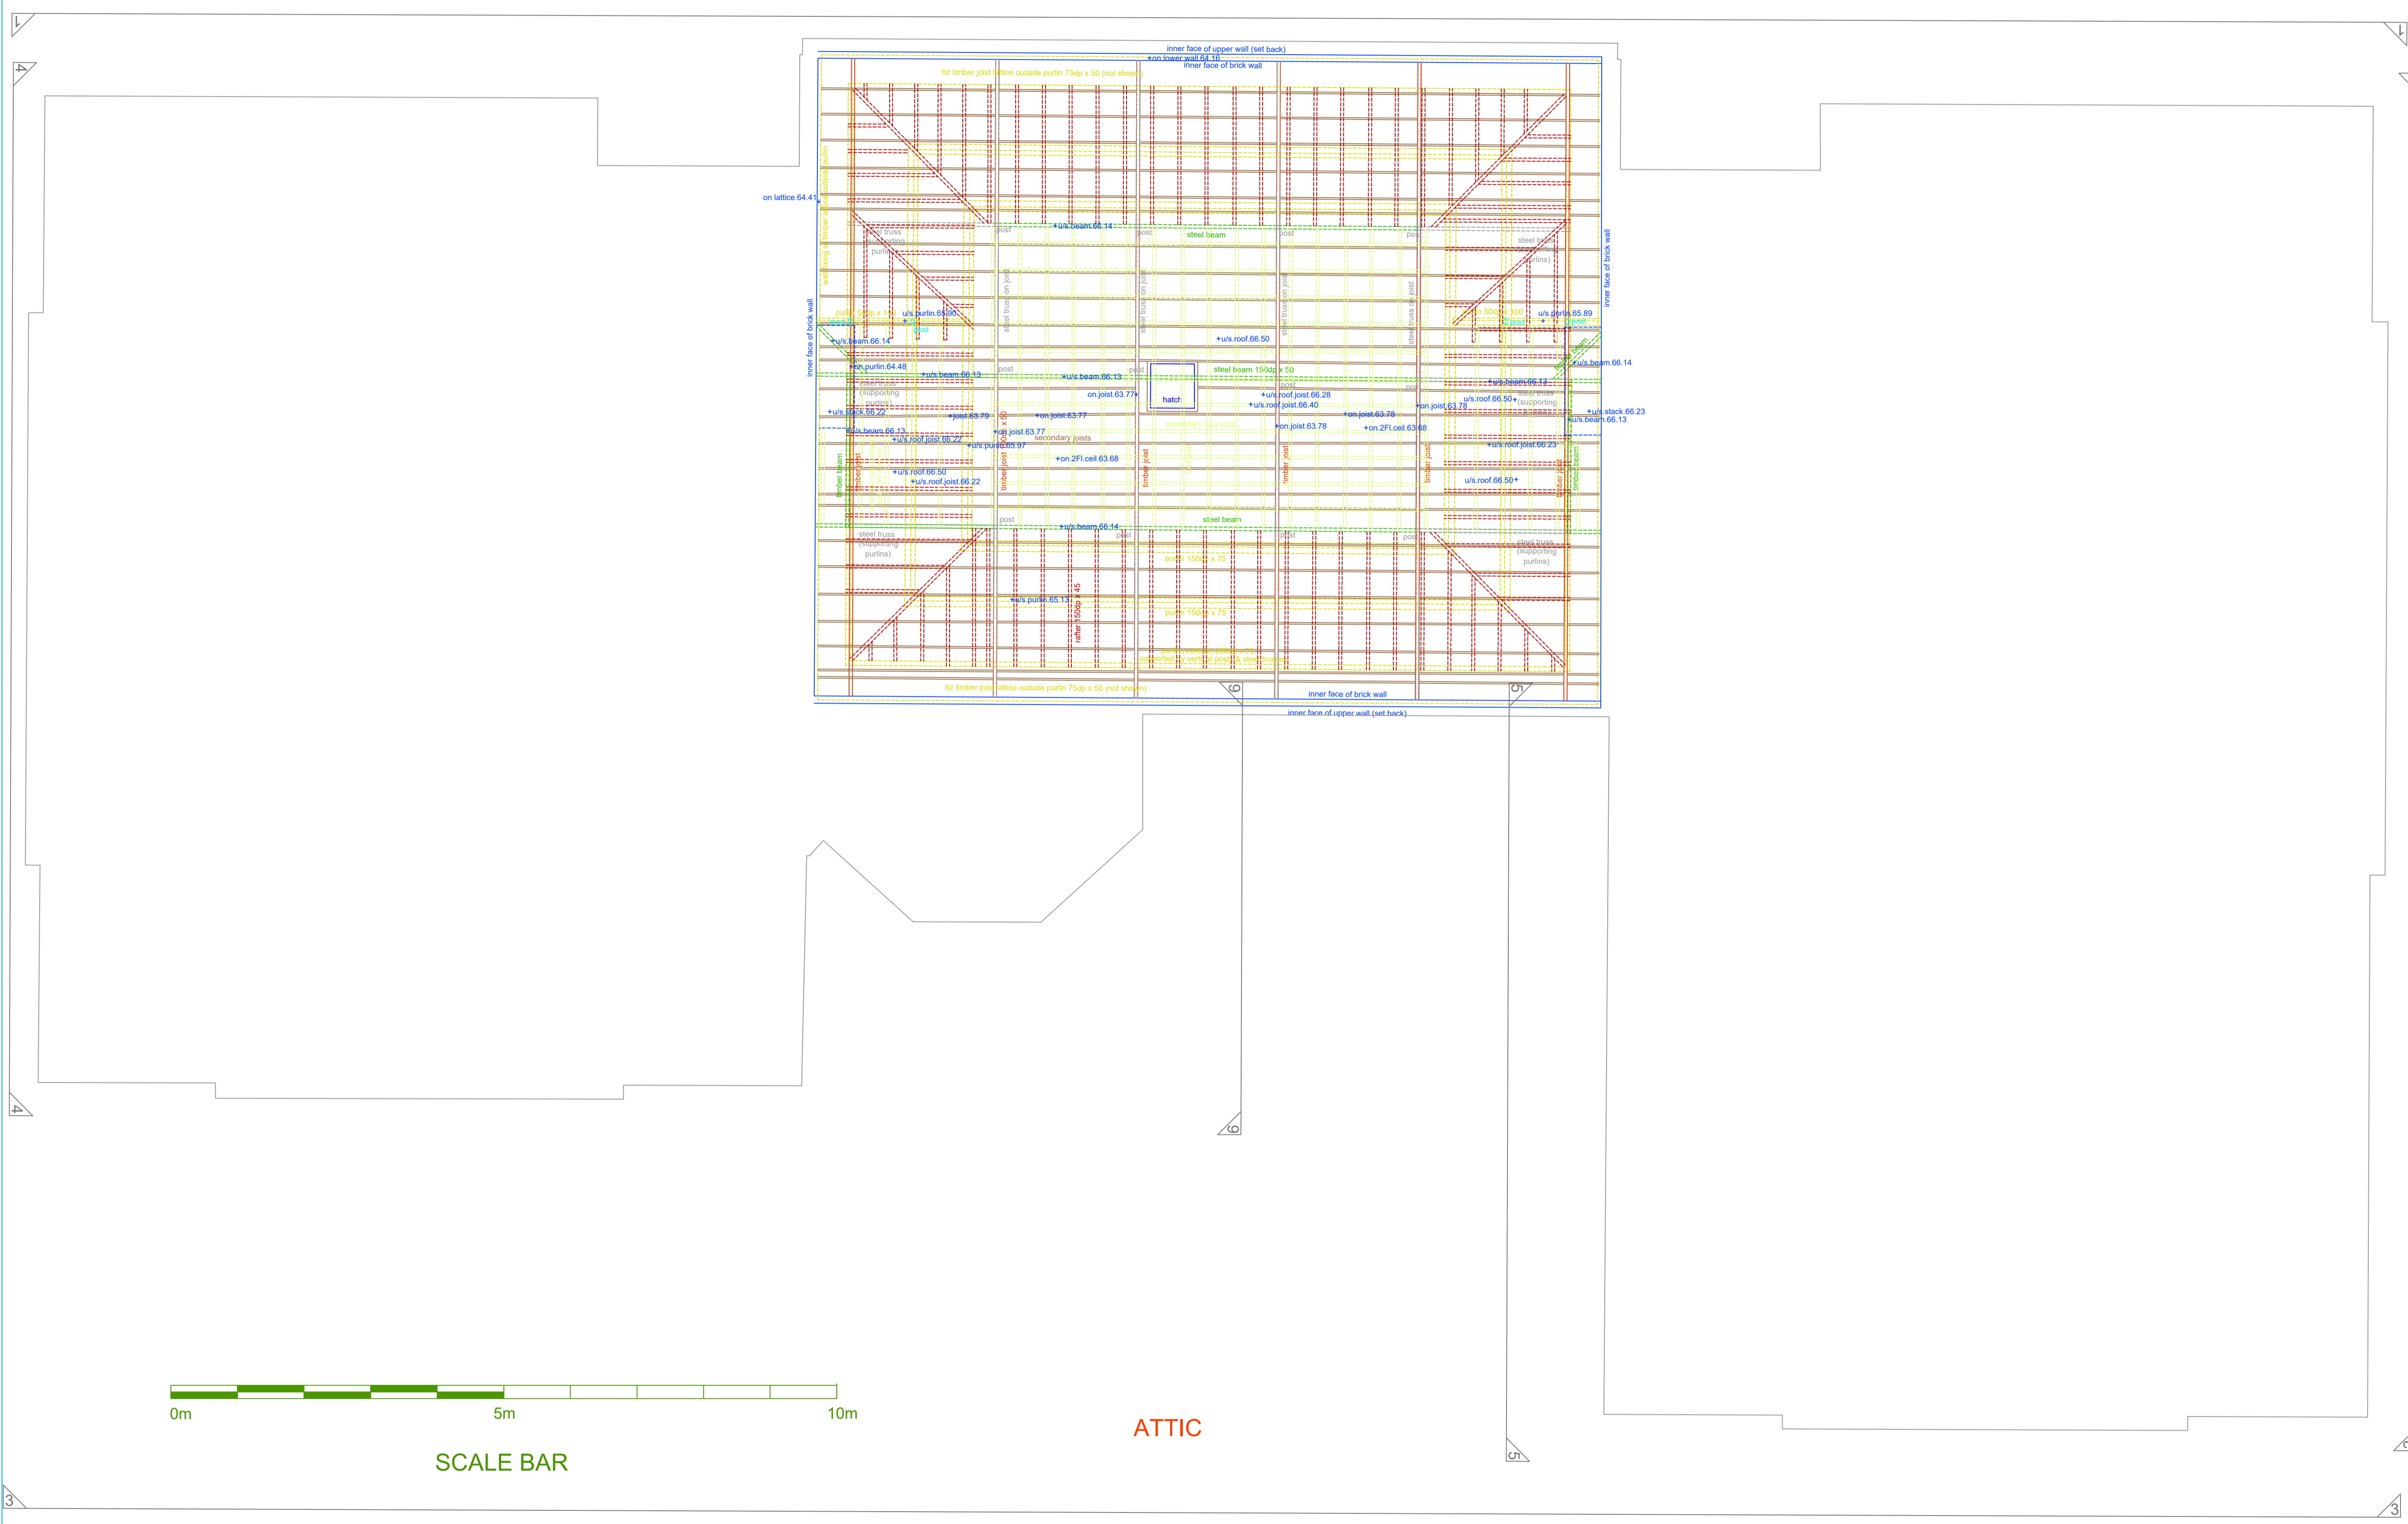

ATTIC



SCALE BAR