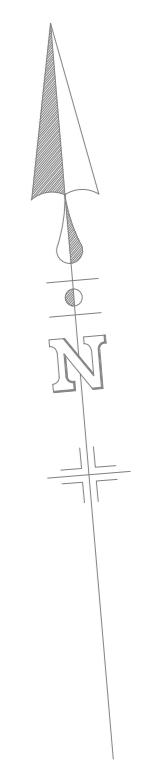
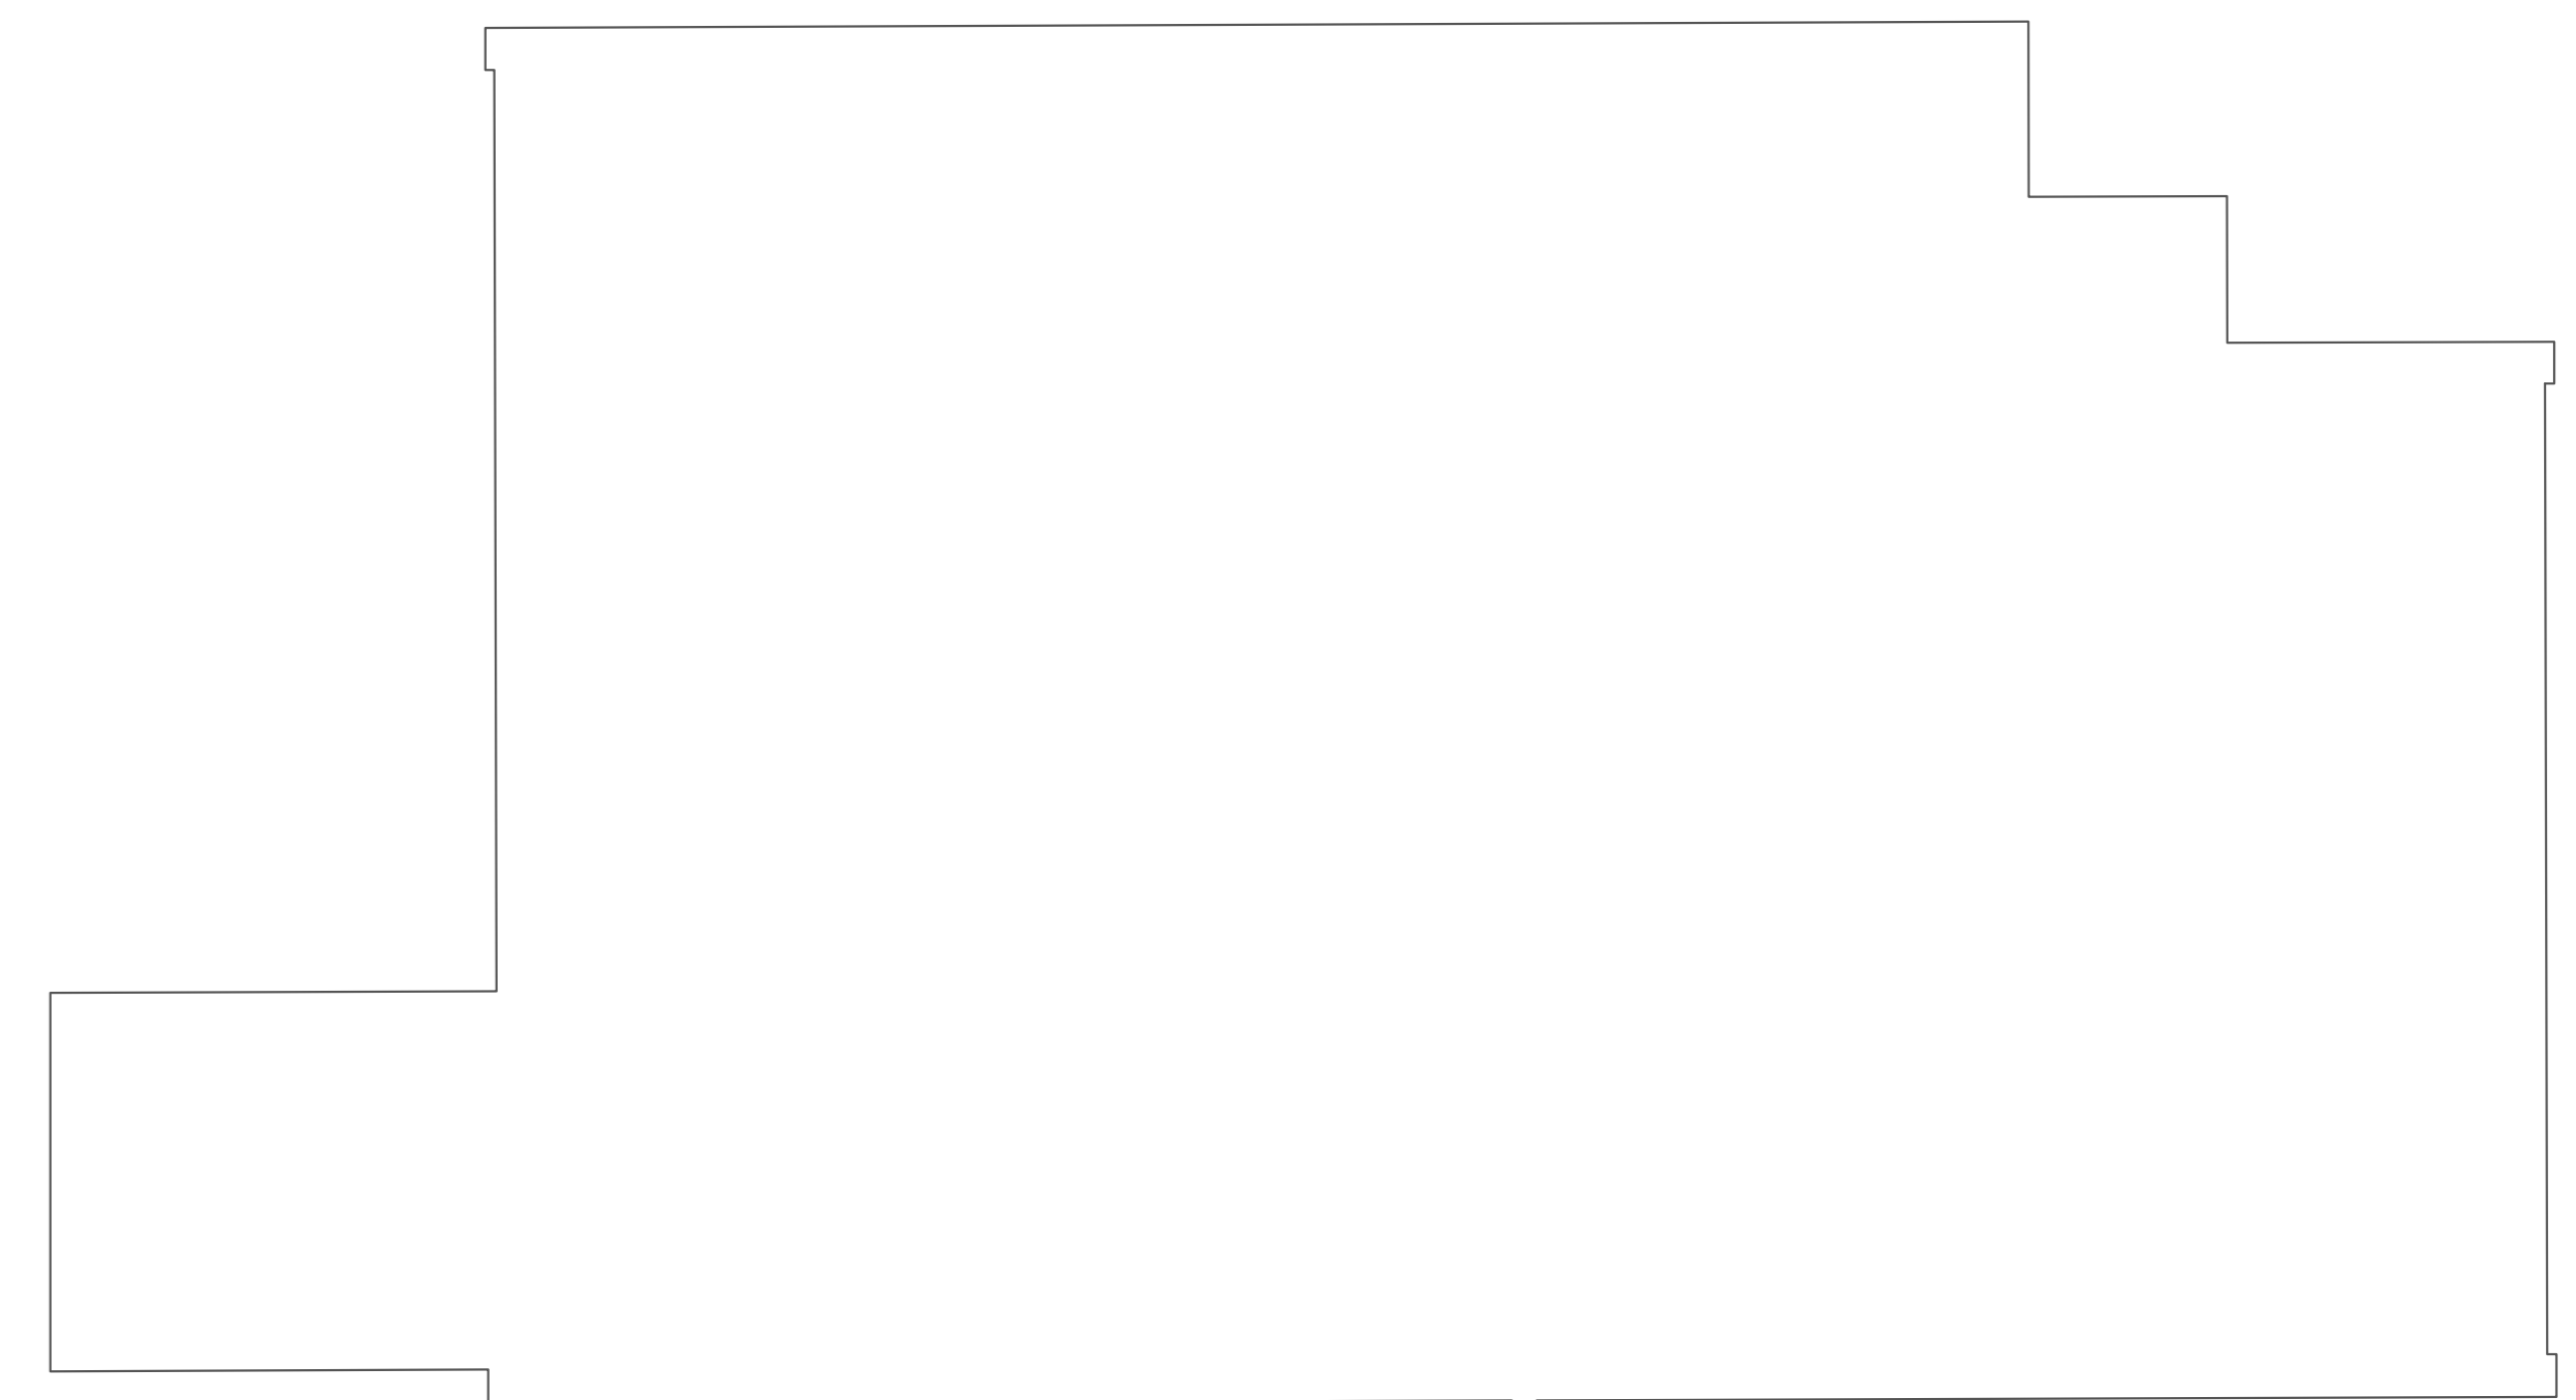
 
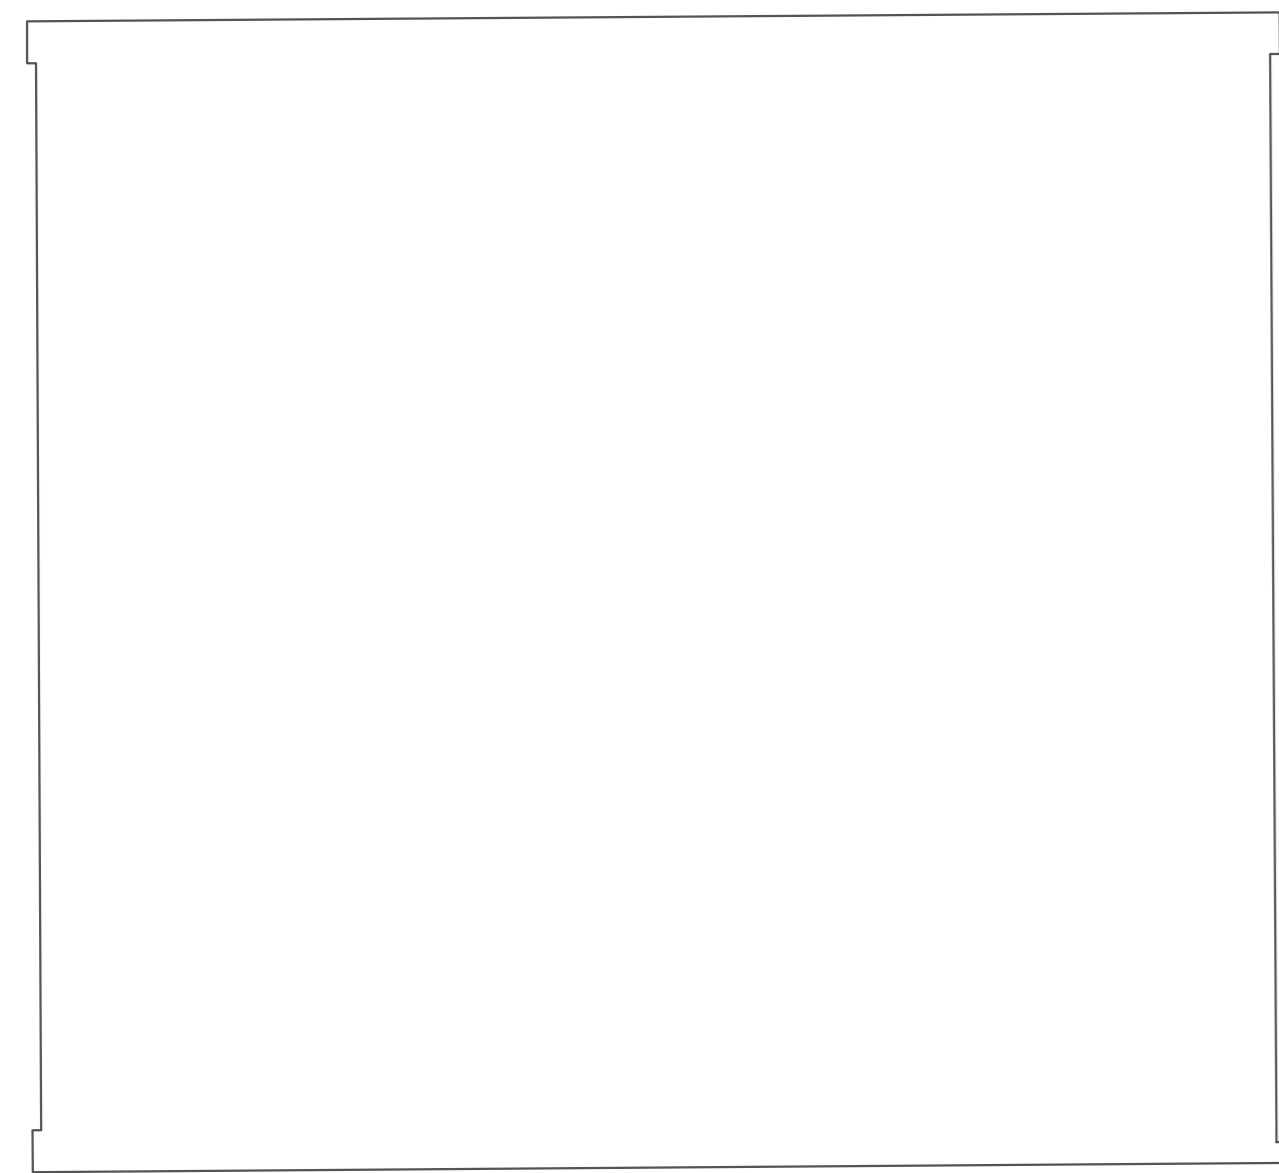

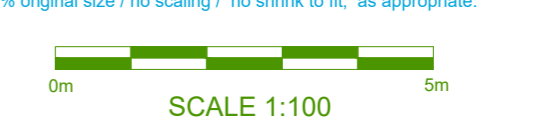


DATUM 0.00m

DATUM 0.00m



 <p>Offington Land Surveys Ltd 15 Cherry Tree Close Worthing West Sussex, BN13 3QJ Tel/fax 01903 267883 surveyors@offington.com</p>	<p>Job: XXXX</p> <p>Drawing No: 17150320 Elevations</p>	<p>STANDARD REFERENCE</p> <p>Datum Used: Newlyn Survey transferred to ODA & OSGB(M)15 by non-scaled best fit to OSGB NTK at corners (GDNS accuracy +/- 50mm max)</p> <p>ABBREVIATIONS</p> <p>GL: Ground Level</p>	<p>SCALE</p> <p>Plot Scale: 1:100 Sheet Size: A3 Landscape Sheet: 1 of 1</p> <p>If printing a PDF version, to retain scale please ensure print options are selected for 100% original size / no scaling / no shrink to fit, as appropriate.</p>  <p>SCALE 1:100</p>	<p>VERSION HISTORY</p> <table border="1"> <thead> <tr> <th>Version</th> <th>Date</th> <th>Description</th> </tr> </thead> <tbody> <tr> <td>1.0</td> <td>10/03/2020</td> <td>Original Version</td> </tr> </tbody> </table>	Version	Date	Description	1.0	10/03/2020	Original Version	<p>NOTES</p> <p>Drawing prepared for planning application purposes. For related floorplans and site plan see drawing set 166402/16.</p>
Version	Date	Description									
1.0	10/03/2020	Original Version									