



GROUND

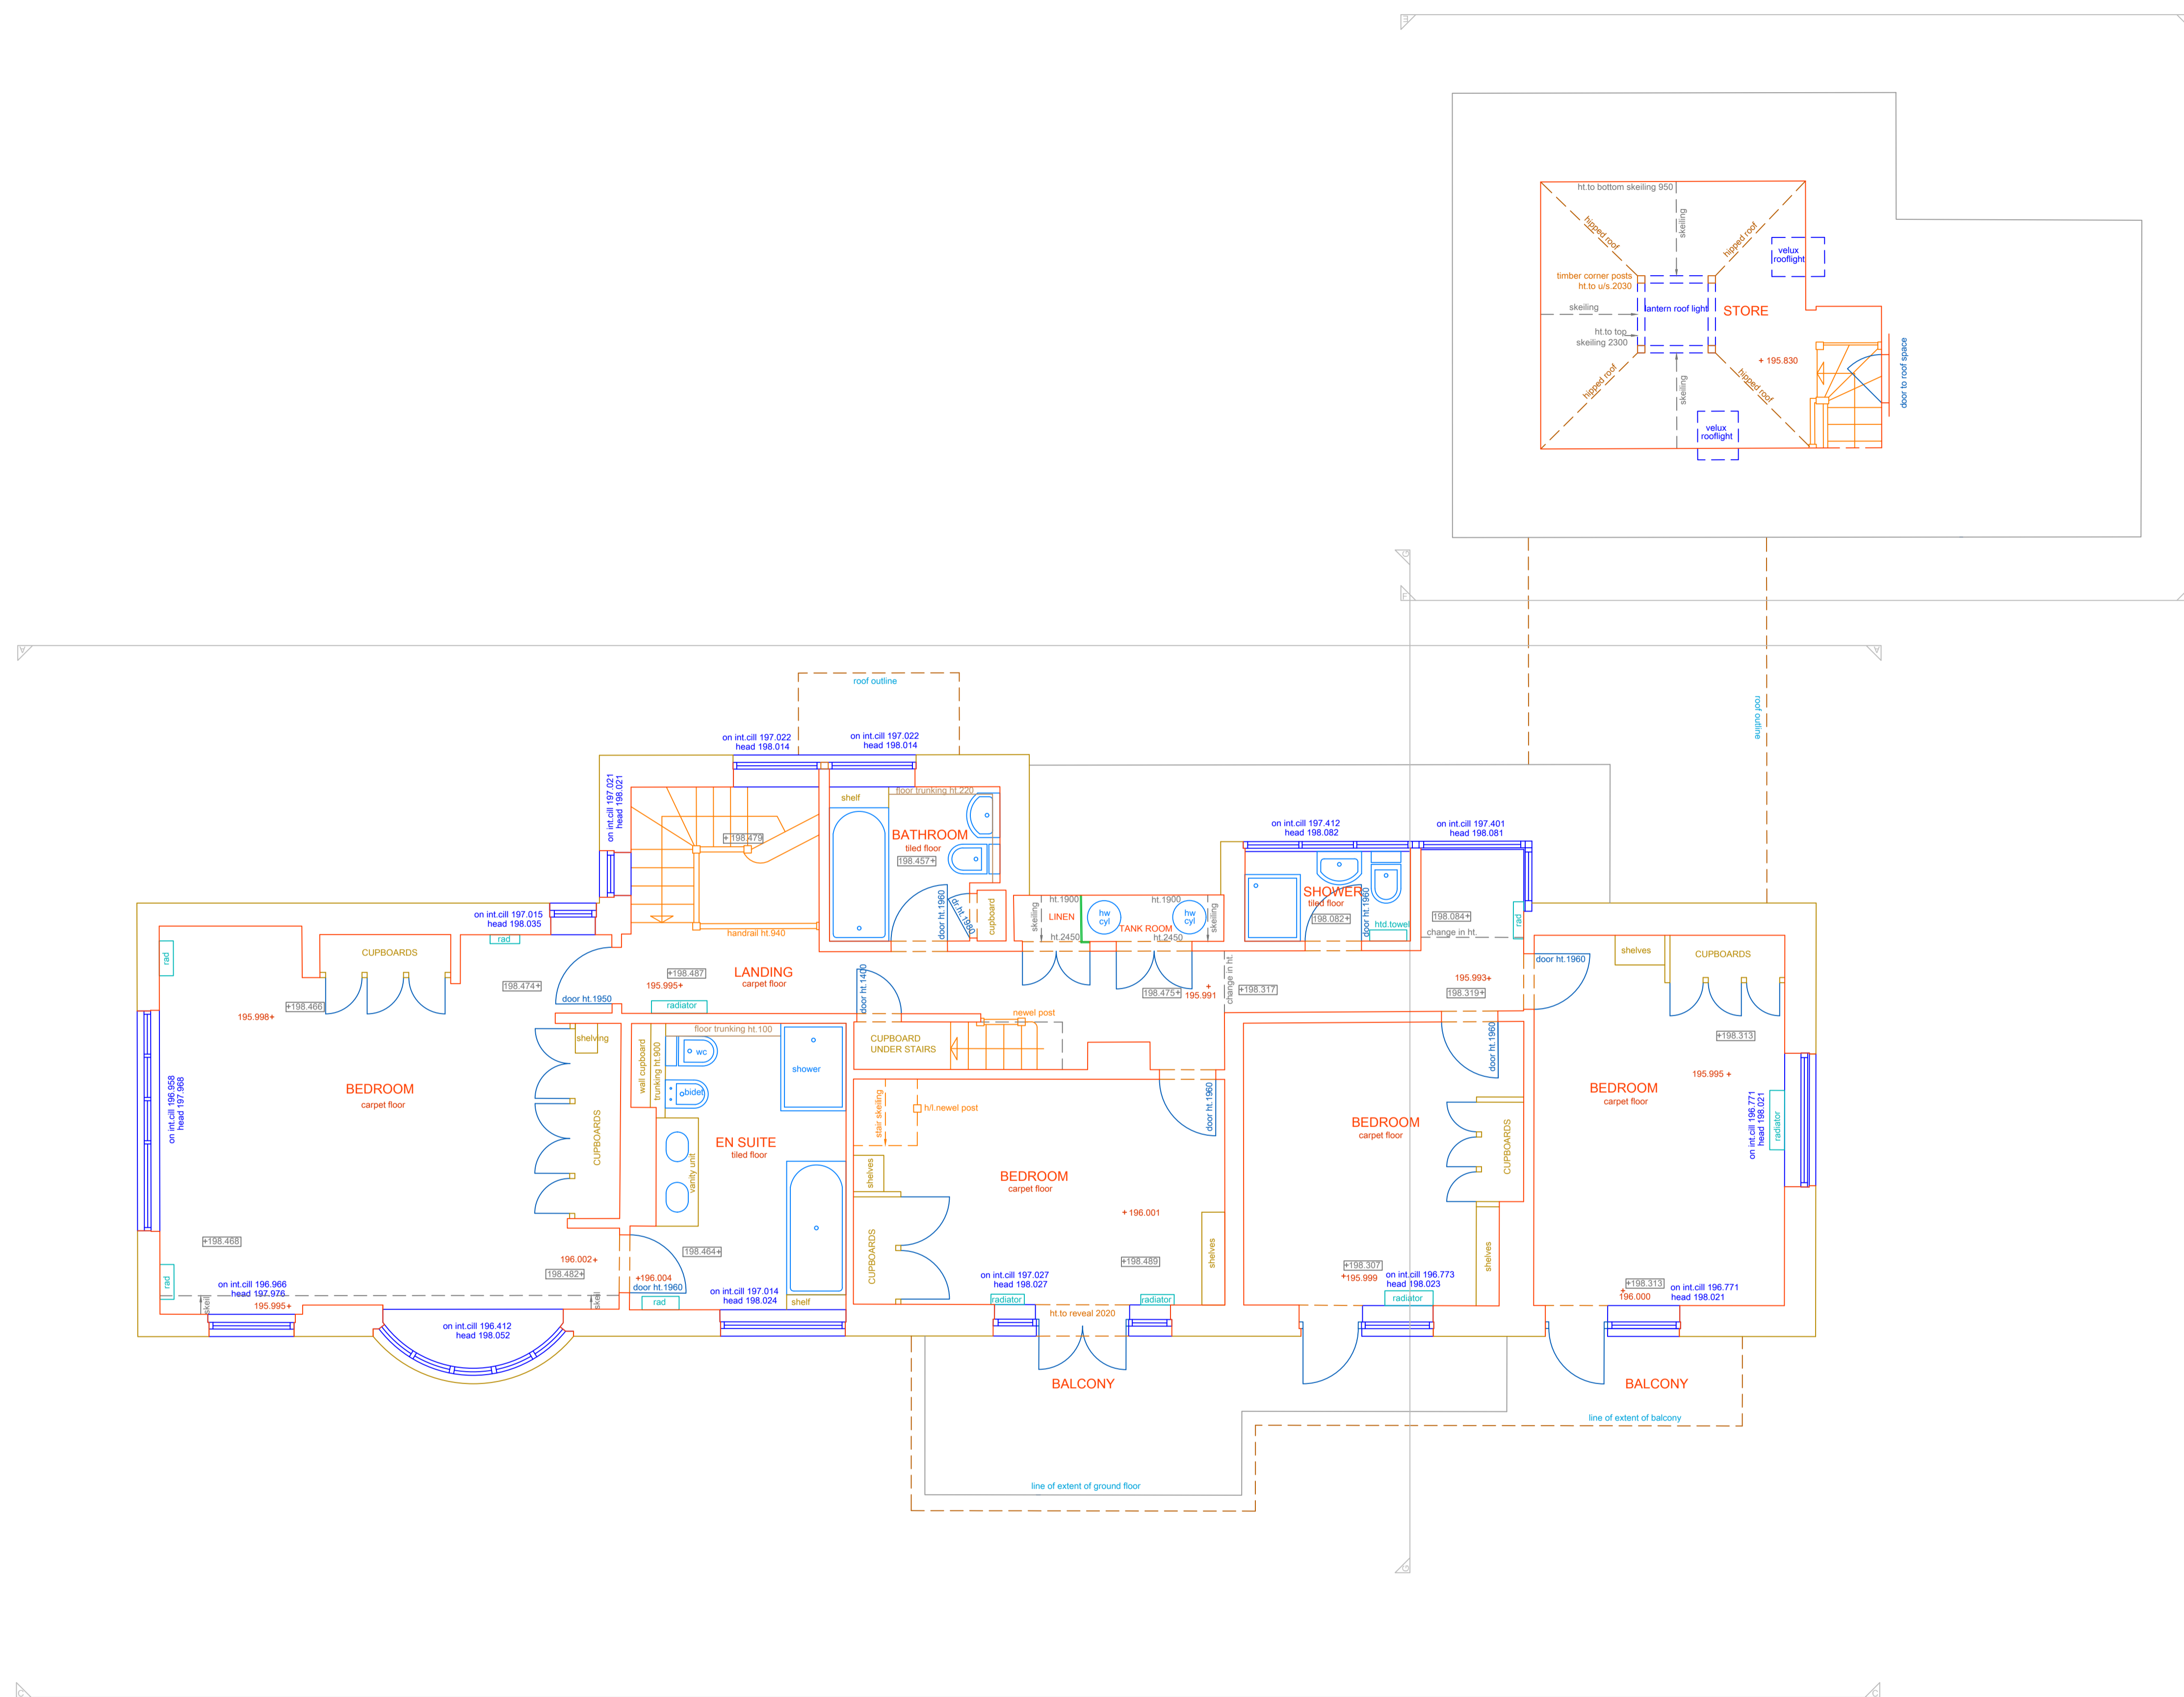

SCALE BAR

 Offington Land Surveys Ltd 29 Offington Drive Worthing West Sussex BN14 9PW Copyright © 2017	Job <b>XXXXXX</b>	
	Drawing No. <b>15410617 Floor Plans</b>	
Plot Scale: 1:50	Sheet Size: A1 Landscape	Sheet: 1 of 3
Version: 1.0	Date: 27/06/2017	
STANDARD REFERENCE Datum Used: Newlyn Survey translated to ODN & OSGB36(15) by non-scaled best fit to GNSS RTK of controls (GNSS accuracy +/- 50mm rms). True north direction shown is indicative only.	ABBREVIATIONS AB Air Brick FL Floor Level GL Ground Level RWP Rainwater Pipe SVP Soil & Vent Pipe WP Waste Pipe	


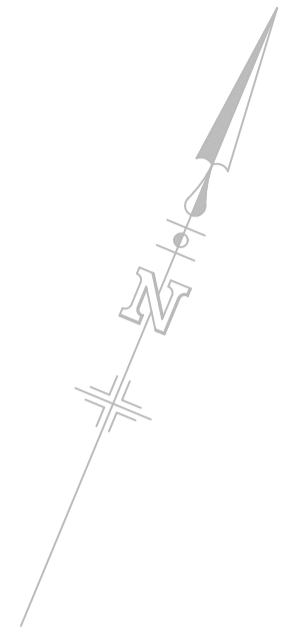


FIRST



SCALE BAR

 OLS Chartered Surveyors Copyright © 2017	Offington Land Surveys Ltd 29 Offington Drive Worthing West Sussex BN14 9PW Tel/fax 01903 267883	Job XXXXXX  Drawing No. 15410617 Floor Plans
	Plot Scale: 1:50 Sheet Size: A1 Landscape Sheet 2 of 3	Version: 1.0 Date: 27/06/2017
ABBREVIATIONS AB Air Brick FL Floor Level GL Ground Level (195.72) Ceiling Level		RWP Rainwater Pipe SVP Soil & Vent Pipe WP Waste Pipe

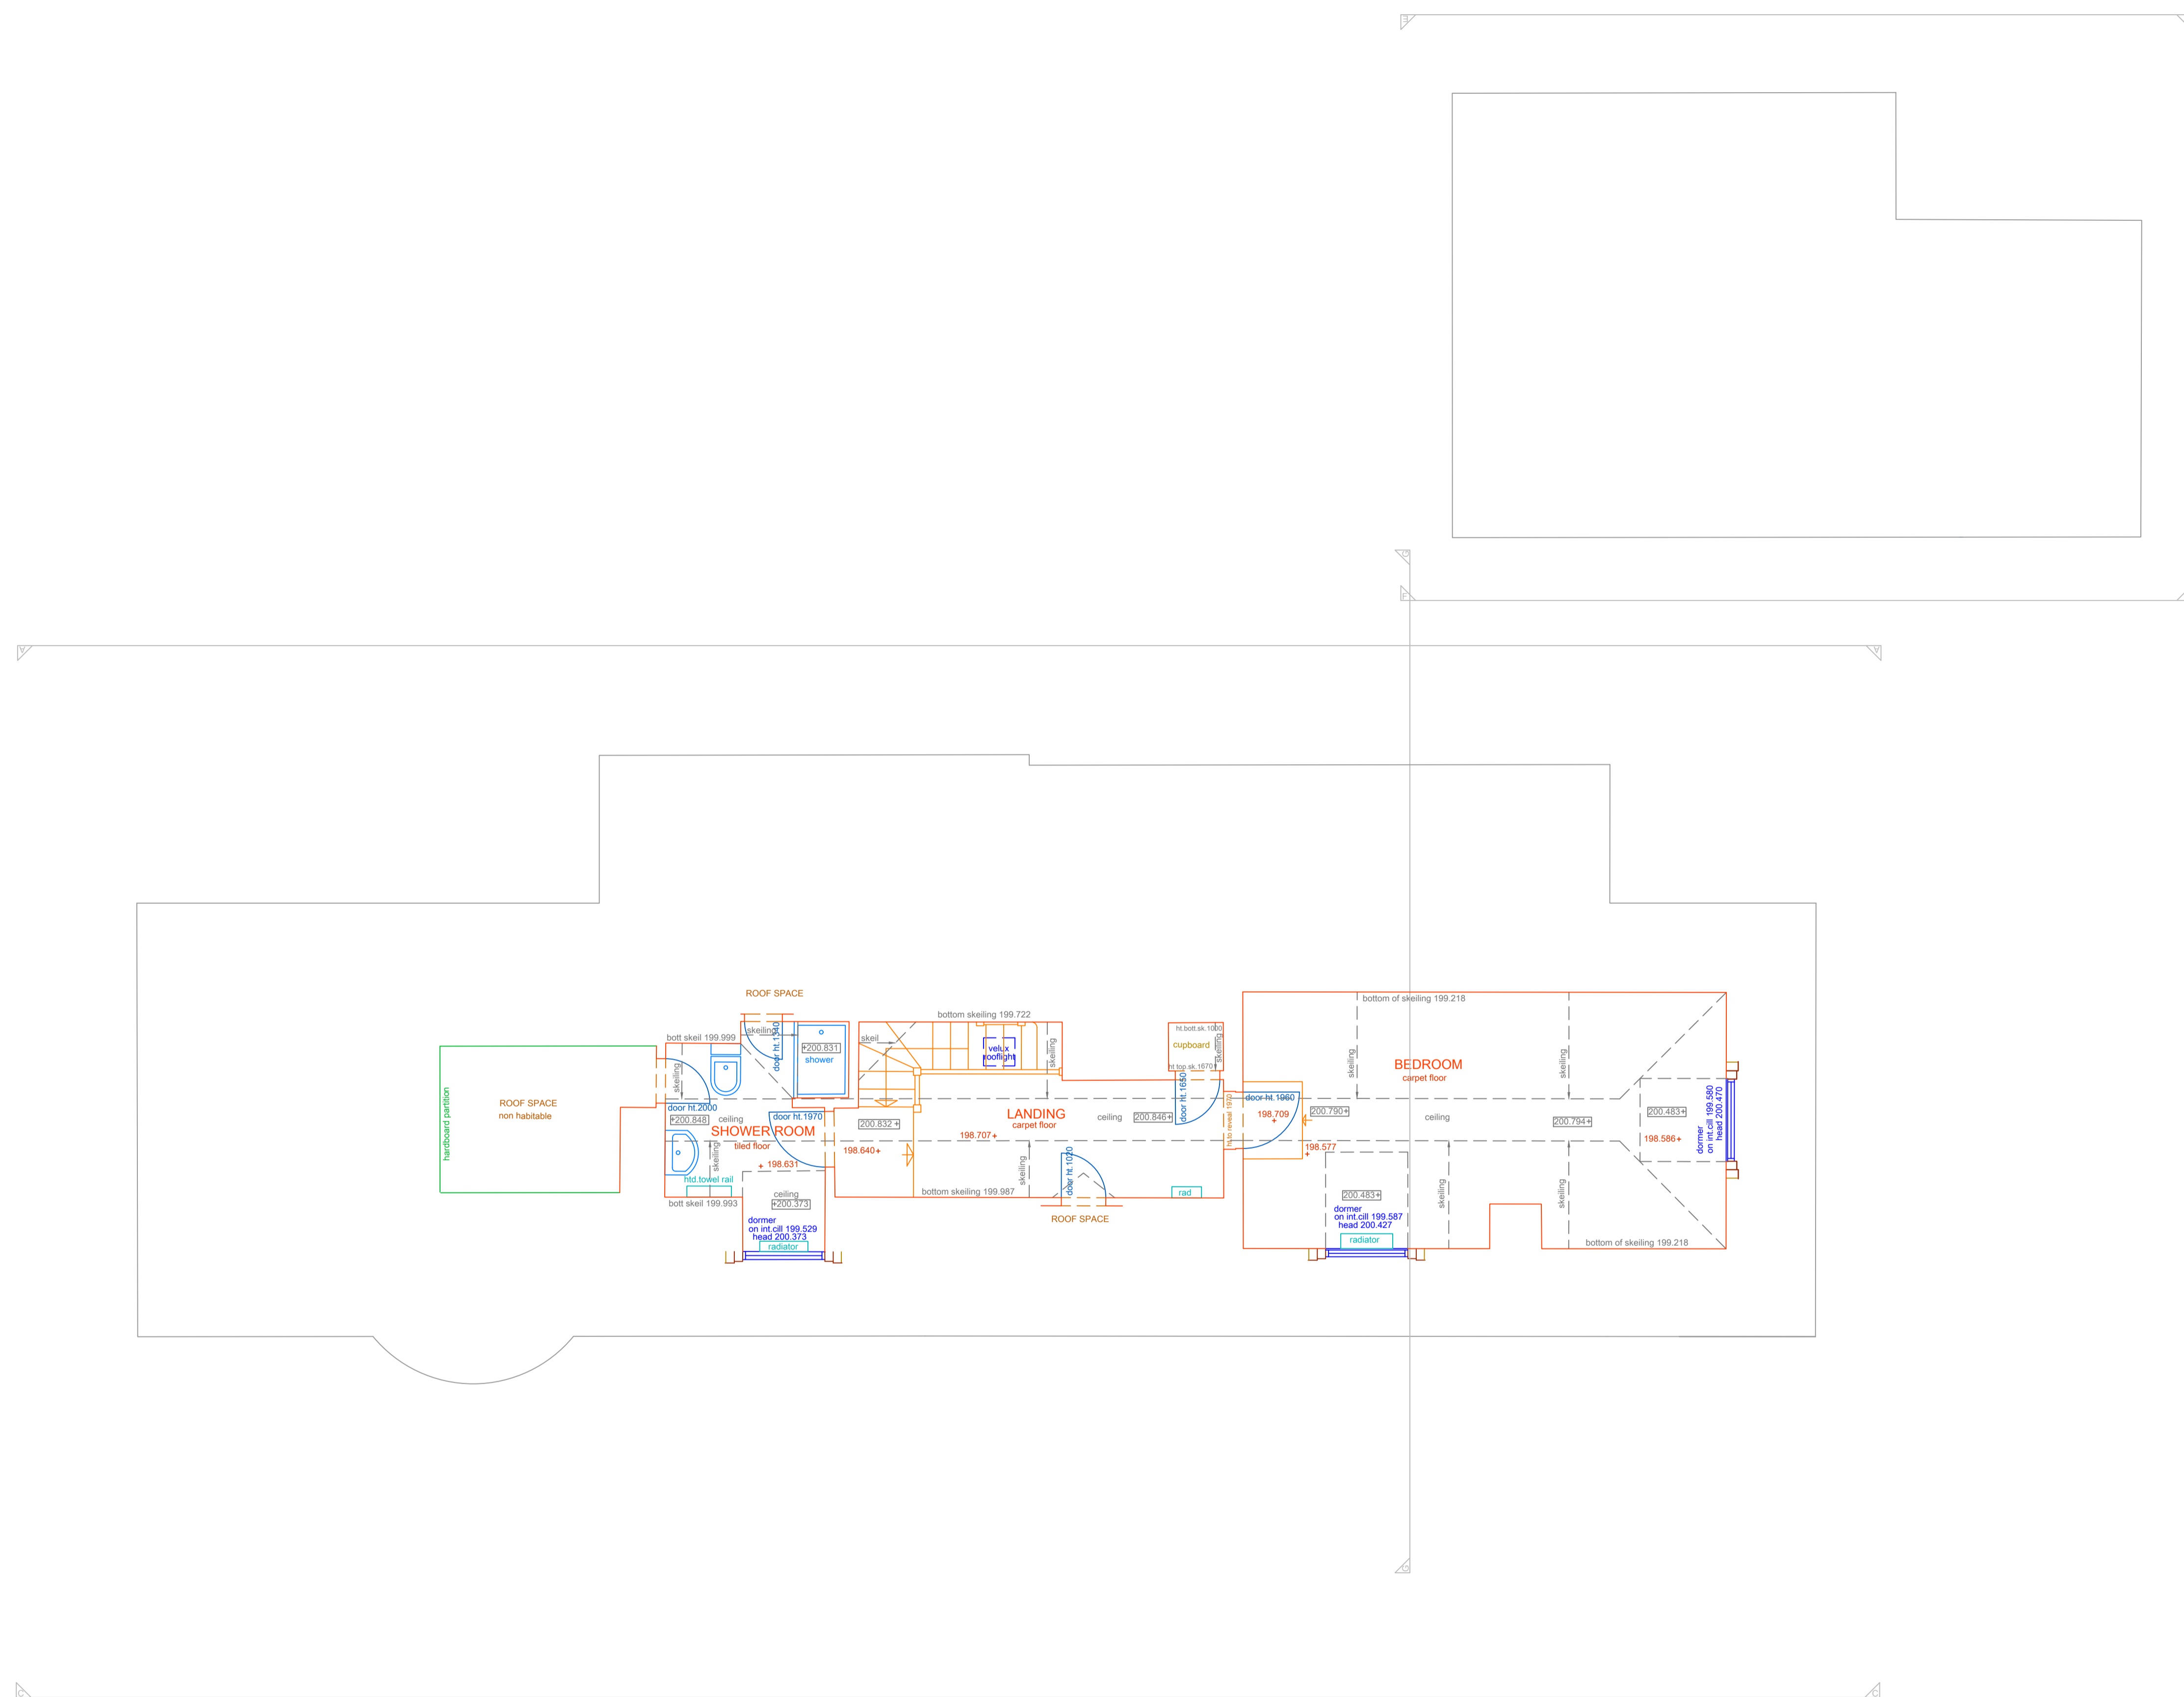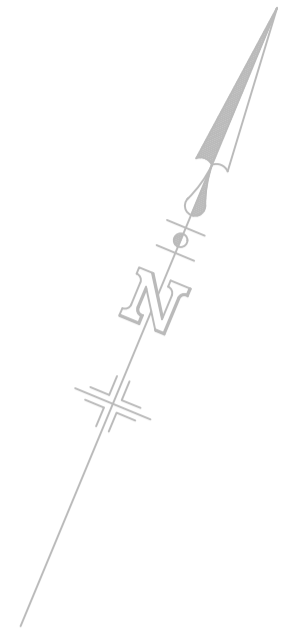

SECOND



SCALE BAR

 OLS Chartered Surveyors Copyright © 2017	Offington Land Surveys Ltd 29 Offington Drive Worthing West Sussex BN14 9PW Tel/fax 01903 267883		Job XXXXXXX	
	Plot Scale: 1:50		Drawing No. 15410617 Floor Plans	
STANDARD REFERENCE Datum Used Newlyn Survey translated to ODN & OSGB36(15) by non-scaled best fit to GNSS RTK of controls (GNSS accuracy +/- 50mm rms) True north direction shown is indicative only.		ABBREVIATIONS AB Air Brick FL Floor Level GL Ground Level RWP Rainwater Pipe SVP Soil & Vent Pipe WP Waste Pipe (199.72) Ceiling Level		
Sheet Size: A1 Landscape		Sheet: 3 of 3		Version: 1.0
				Date: 27/06/2017