



OFFINGTON LAND SURVEYS

Copyright © 2019

Offington Land Surveys Ltd
15 Cherry Tree Close
Worthing
West Sussex, BN13 3QJ

Tel/fax 01903 267883
surveyors@offington.com

Job XXXX

Drawing No. 16640519 Floor Plans


Client XXXX

Version: 1.0
Publication Date: 03/06/2019
Plot Scale: 1:100
Sheet Size: A2 Landscape
Sheet: 1 of 4

Survey Date(s): 22/05/2019 & 23/05/2019
Surveyor: ST
Drafted by: JW
Checked by: ST

STANDARD REFERENCE

Datum Used Newlyn
Survey translated to ODN & OSGB36(15) by non-scaled best fit to
GNSS RTK of controls (GNSS accuracy +/- 50mm rmse).

Survey Station Shown Thus: 
True north direction shown is indicative only.

ABBREVIATIONS

elec Electricity (service panel)
GIA Gross Internal Area
h/w cyl. Hot Water Cylinder
WC Water Closet

NOTES

For location plan, see drawing 16640519 Site Plan.


Building Sizes

UNIT	GIA (sq m)
A	212.72
B	240.06
C	370.24
D	115.14
E	228.32
F (ground floor)	484.48
F (mezzanine)	82.41
F (ground+mezzanine)	566.89


Services are assumed from rudimentary visual inspection. They have not been verified or tested for type or function.

VERSION HISTORY

Version	Date	Description
1.0	31/05/2019	Original version

 

SCALE 1:100

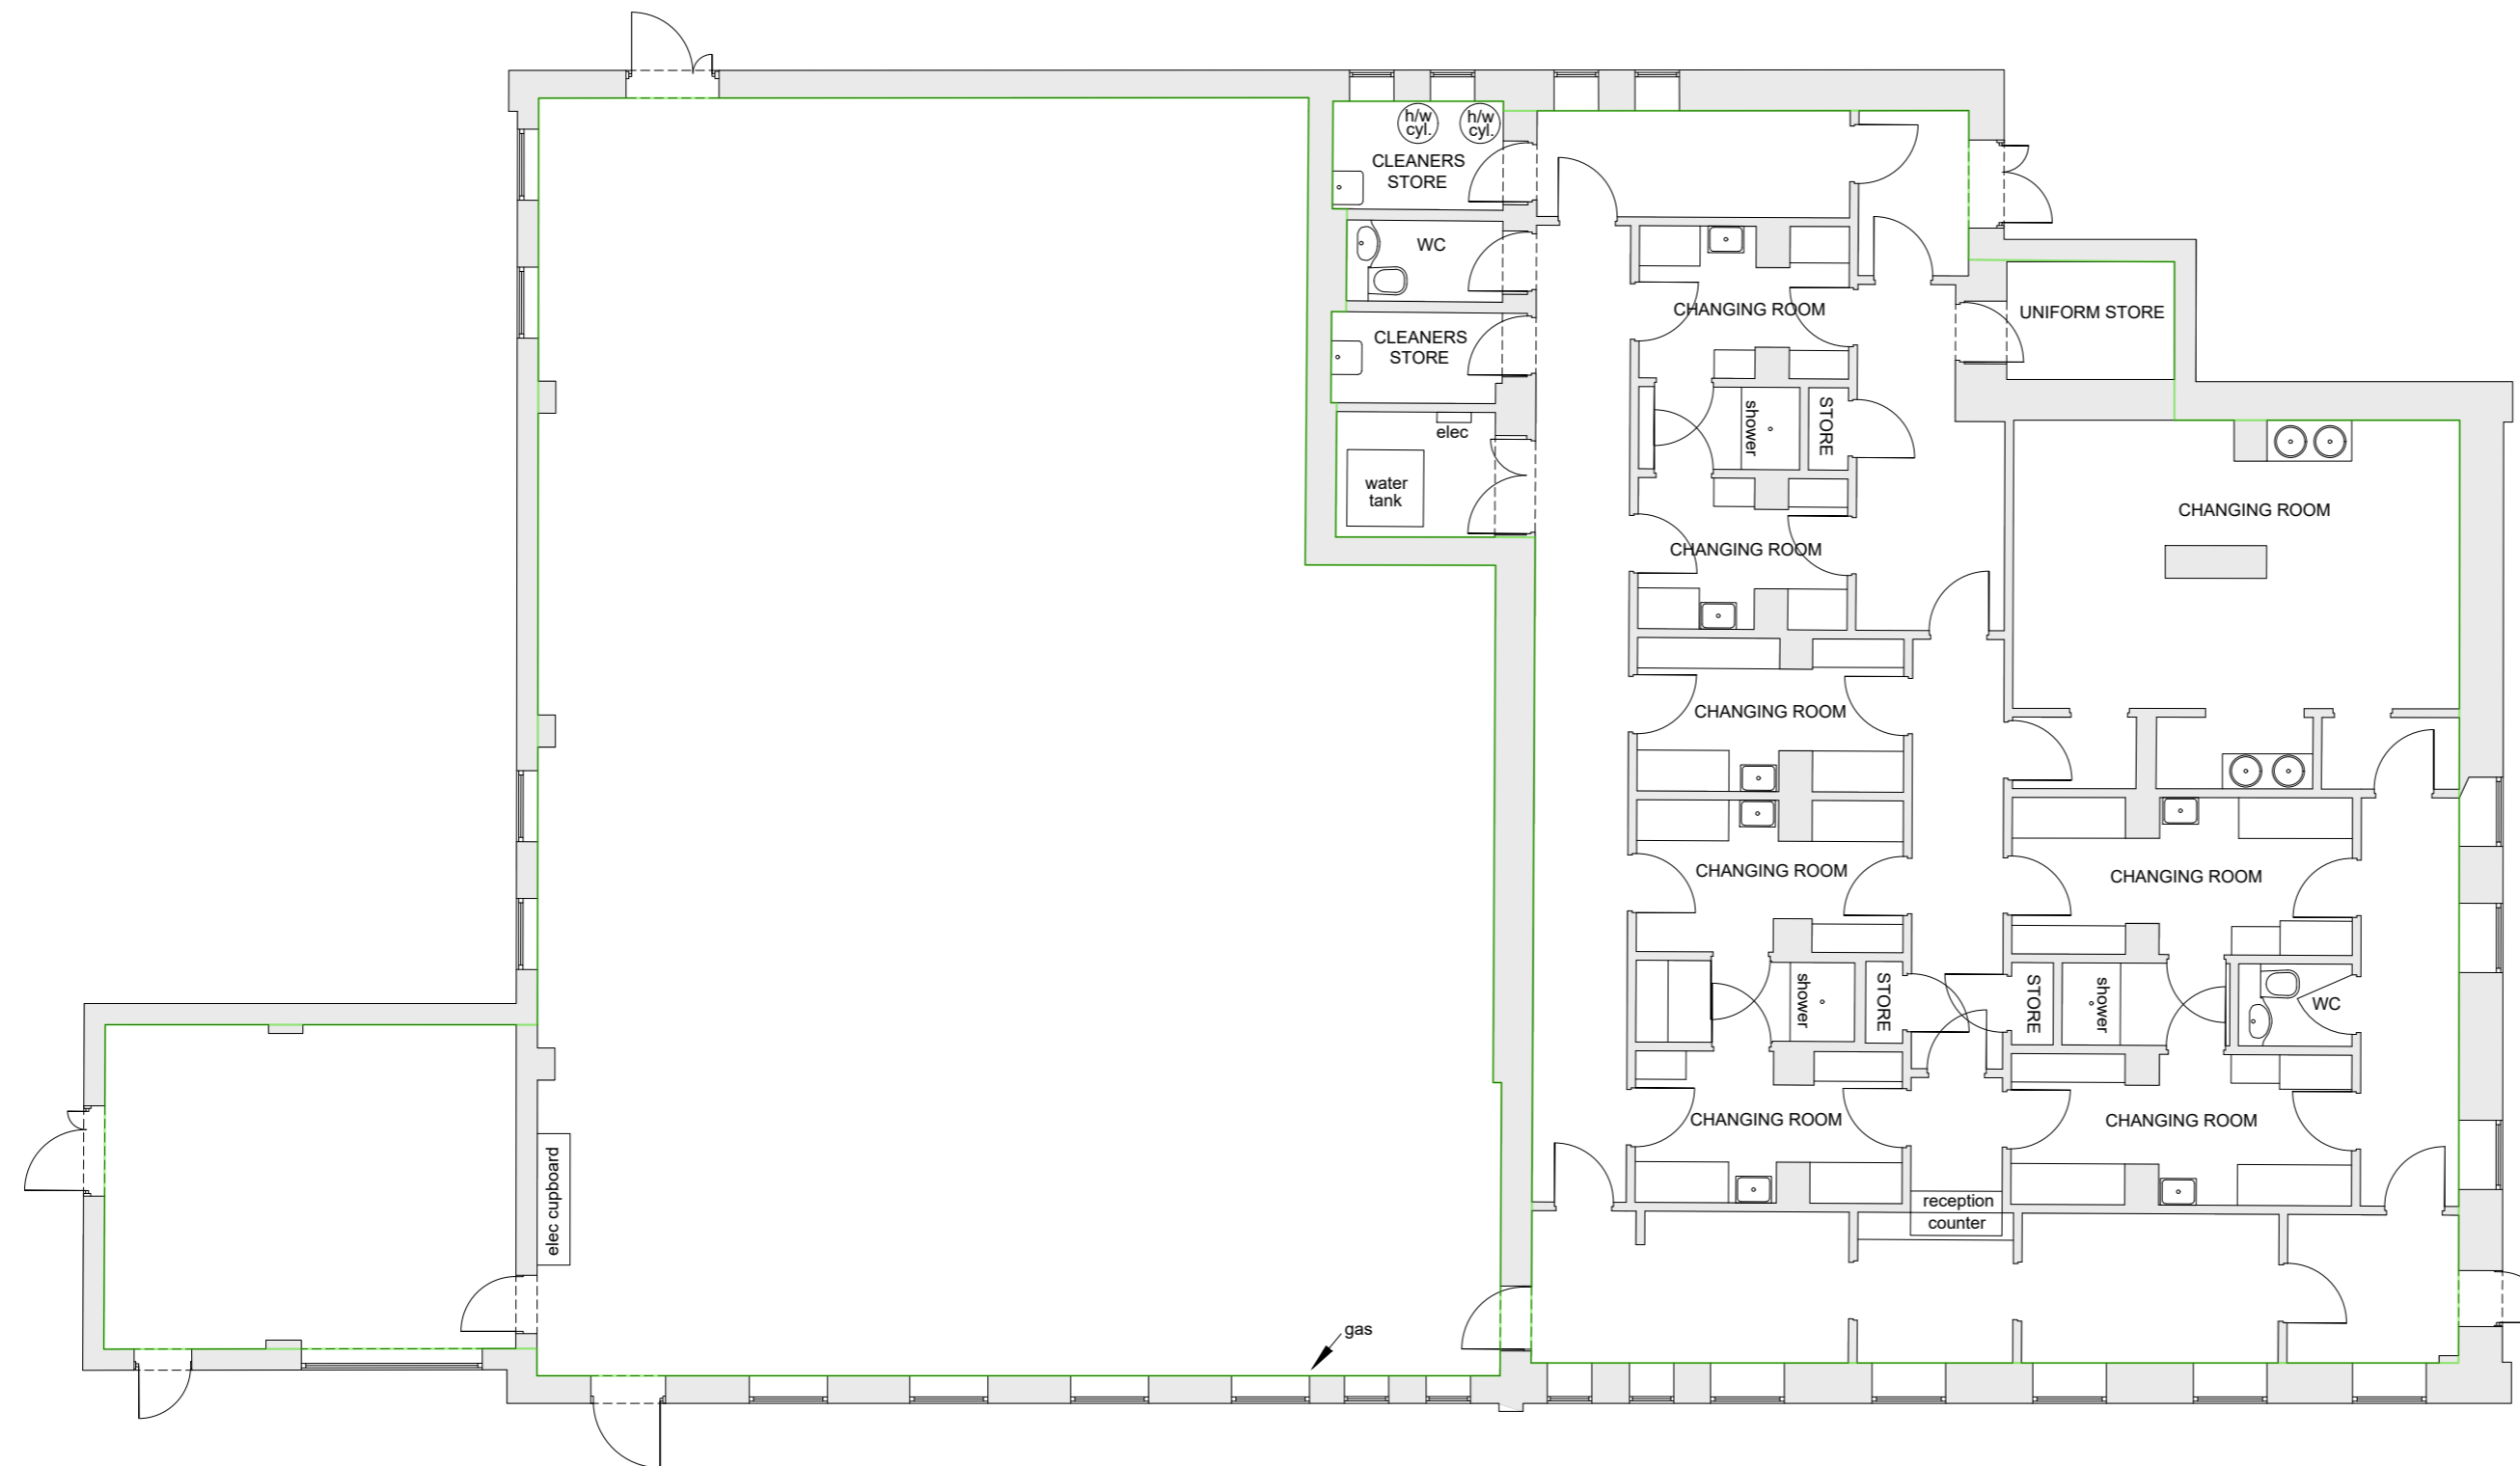

UNIT B

UNIT A



OFFINGTON LAND SURVEYS

Copyright © 2019

Offington Land Surveys Ltd
15 Cherry Tree Close
Worthing
West Sussex, BN13 3QJ

Tel/fax 01903 267883
surveyors@offington.com

Job XXXX

Drawing No. 16640519 Floor Plans


Client XXXX

Version: 1.0
Publication Date: 03/06/2019
Plot Scale: 1:100
Sheet Size: A2 Landscape
Sheet: 2 of 4

Survey Date(s): 22/05/2019 & 23/05/2019
Surveyor: ST
Drafted by: JW
Checked by: ST

STANDARD REFERENCE

Datum Used Newlyn
Survey translated to ODN & OSGB36(15) by non-scaled best fit to
GNSS RTK of controls (GNSS accuracy +/- 50mm rms).

Survey Station Shown Thus: 
True north direction shown is indicative only.

ABBREVIATIONS

elec Electricity (service panel)
GIA Gross Internal Area
h/w cyl. Hot Water Cylinder
WC Water Closet

NOTES

For location plan, see drawing 16640519 Site Plan.


Building Sizes

UNIT	GIA (sq m)
A	212.72
B	240.06
C	370.24
D	115.14
E	228.32
F (ground floor)	484.48
F (mezzanine)	82.41
F (ground+mezzanine)	566.89


Services are assumed from rudimentary visual inspection. They have not been verified or tested for type or function.

VERSION HISTORY

Version	Date	Description
1.0	31/05/2019	Original version

 

SCALE 1:100

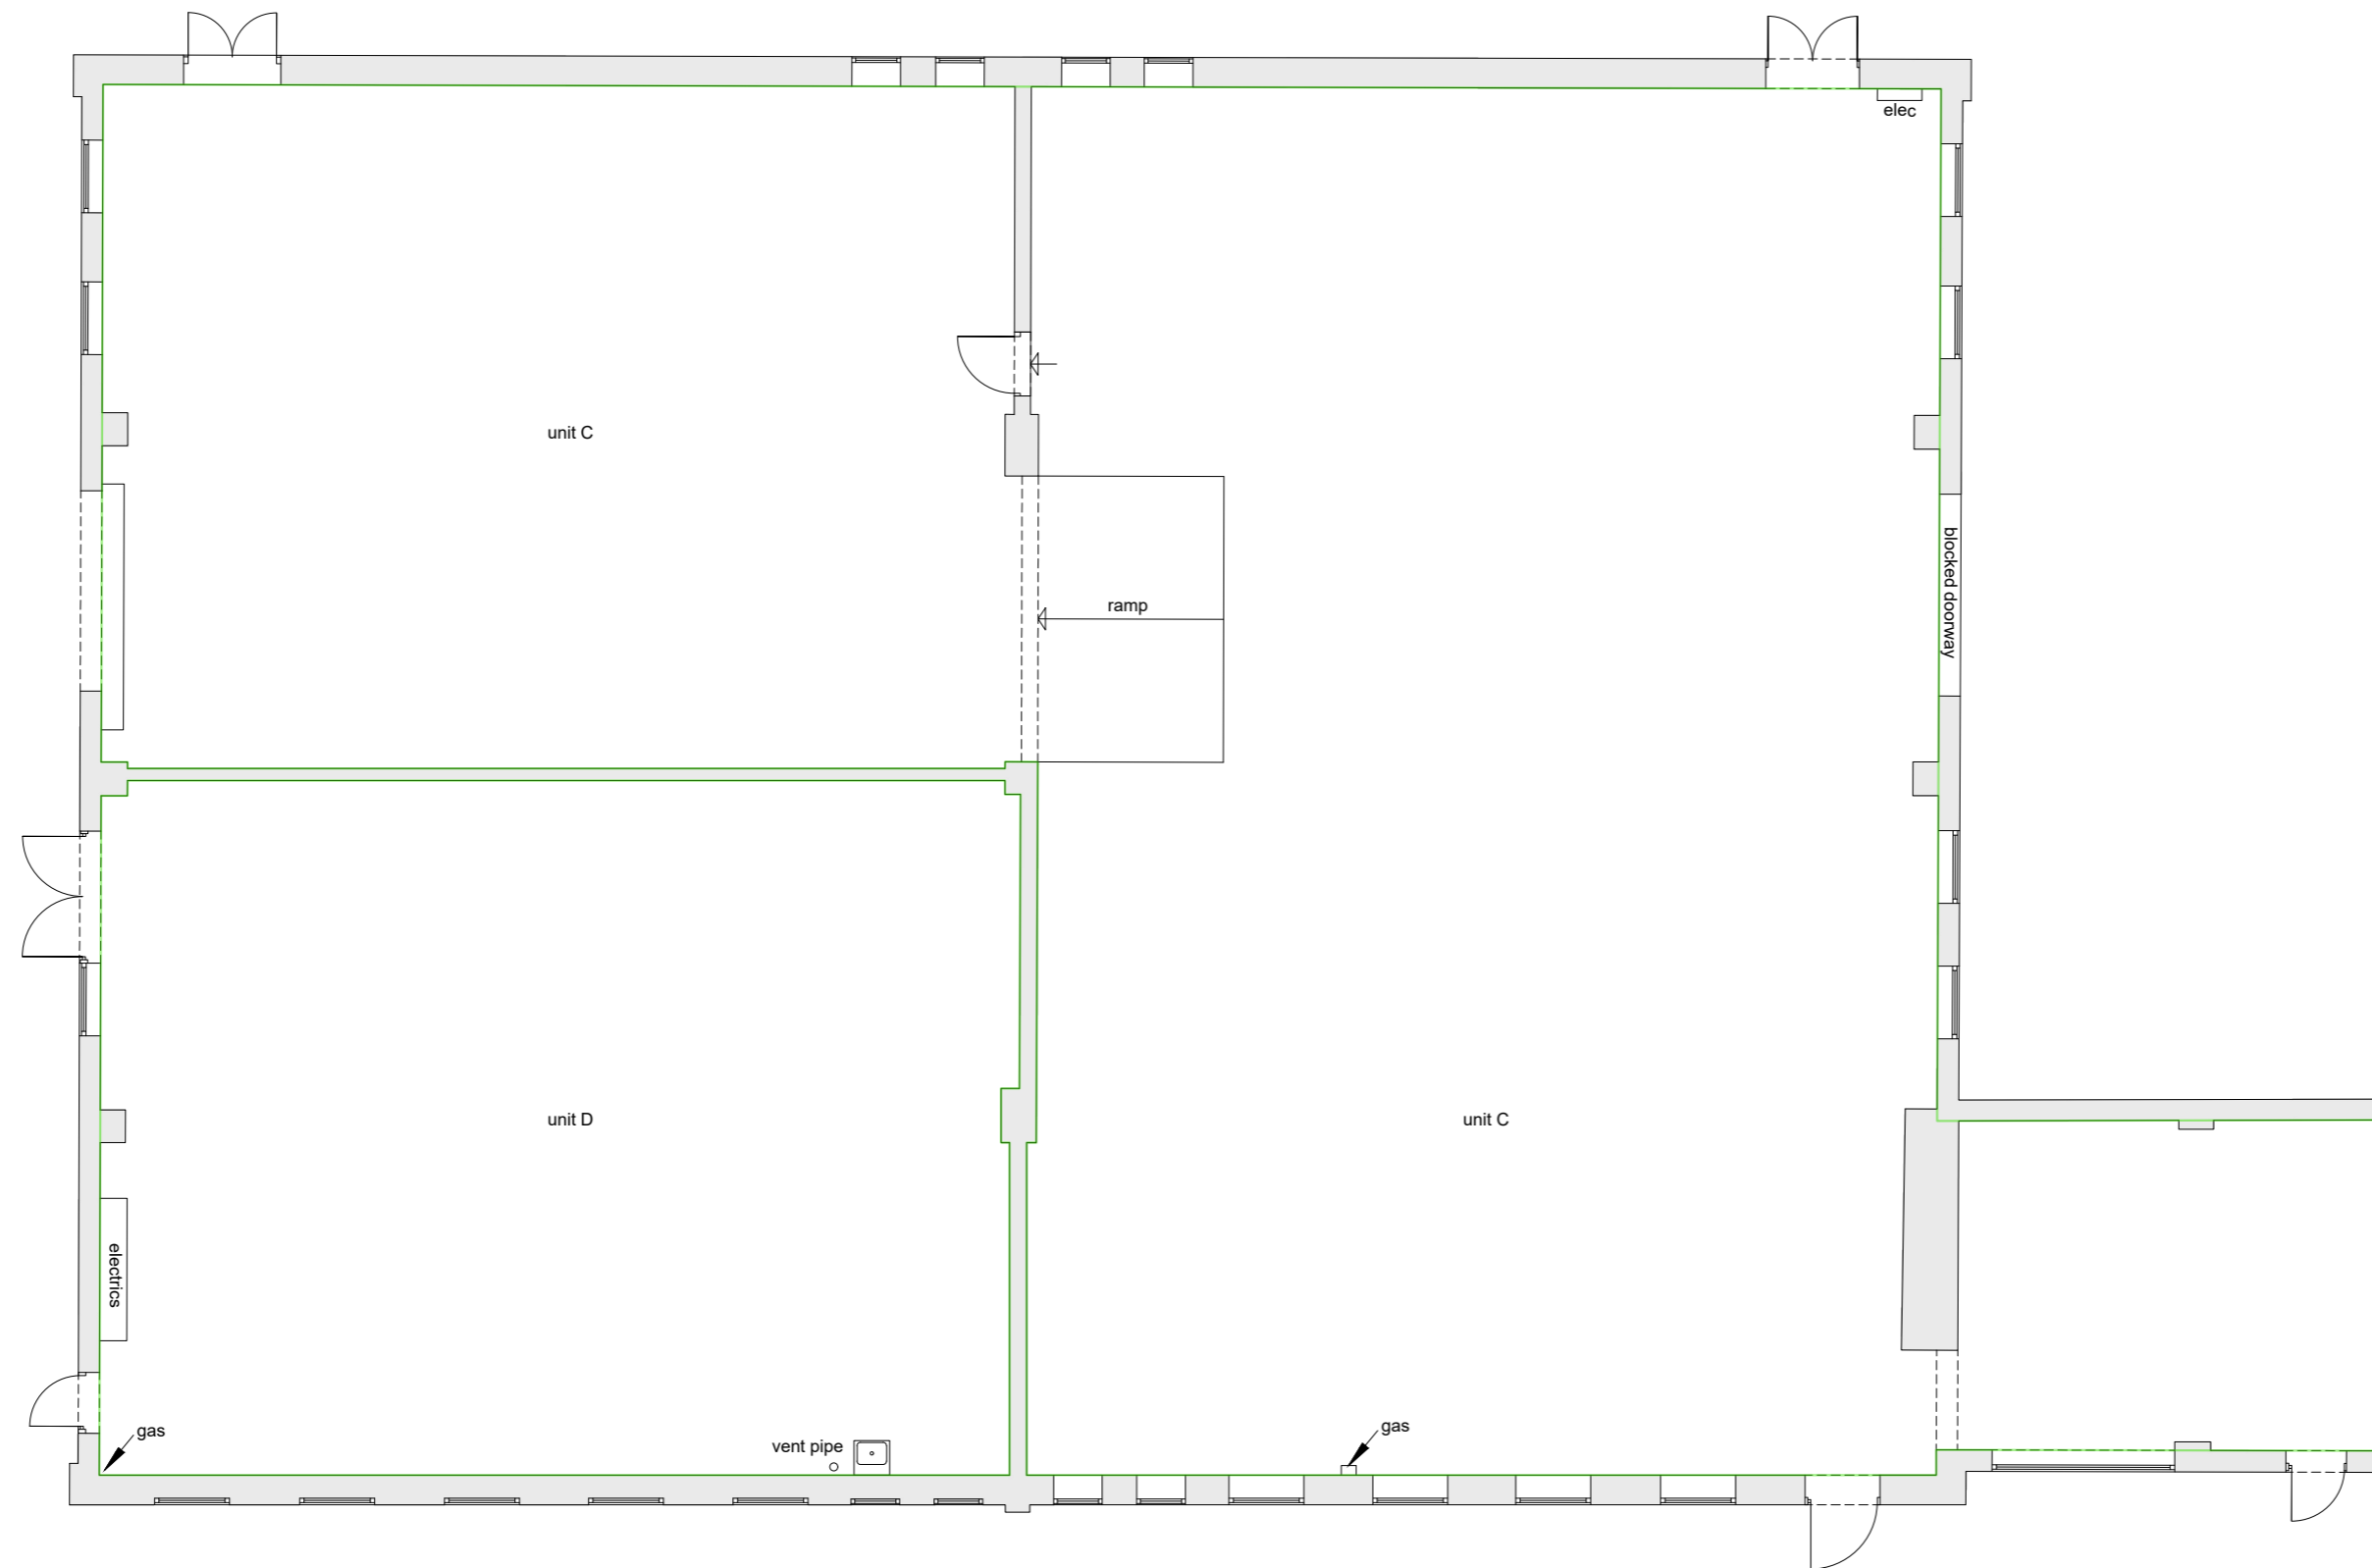

UNIT D

UNIT C



OFFINGTON LAND SURVEYS

Copyright © 2019

Offington Land Surveys Ltd
15 Cherry Tree Close
Worthing
West Sussex, BN13 3QJ

Tel/fax 01903 267883
surveyors@offington.com

Job XXXX

Drawing No. 16640519 Floor Plans


Client XXXX

Version: 1.0
Publication Date: 03/06/2019
Plot Scale: 1:100
Sheet Size: A2 Landscape
Sheet: 3 of 4

Survey Date(s): 22/05/2019 & 23/05/2019
Surveyor: ST
Drafted by: JW
Checked by: ST

STANDARD REFERENCE

Datum Used Newlyn
Survey translated to ODN & OSGB36(15) by non-scaled best fit to
GNSS RTK of controls (GNSS accuracy +/- 50mm rmse).

Survey Station Shown Thus: 

True north direction shown is indicative only.

ABBREVIATIONS

elec Electricity (service panel)
GIA Gross Internal Area
h/w cyl. Hot Water Cylinder
WC Water Closet

NOTES

For location plan, see drawing 16640519 Site Plan.

Building Sizes

UNIT	GIA (sq m)
A	212.72
B	240.06
C	370.24
D	115.14
E	228.32
F (ground floor)	484.48
F (mezzanine)	82.41
F (ground+mezzanine)	566.89


Services are assumed from rudimentary visual inspection. They have not been verified or tested for type or function.

VERSION HISTORY



Version	Date	Description
1.0	31/05/2019	Original version




SCALE 1:100

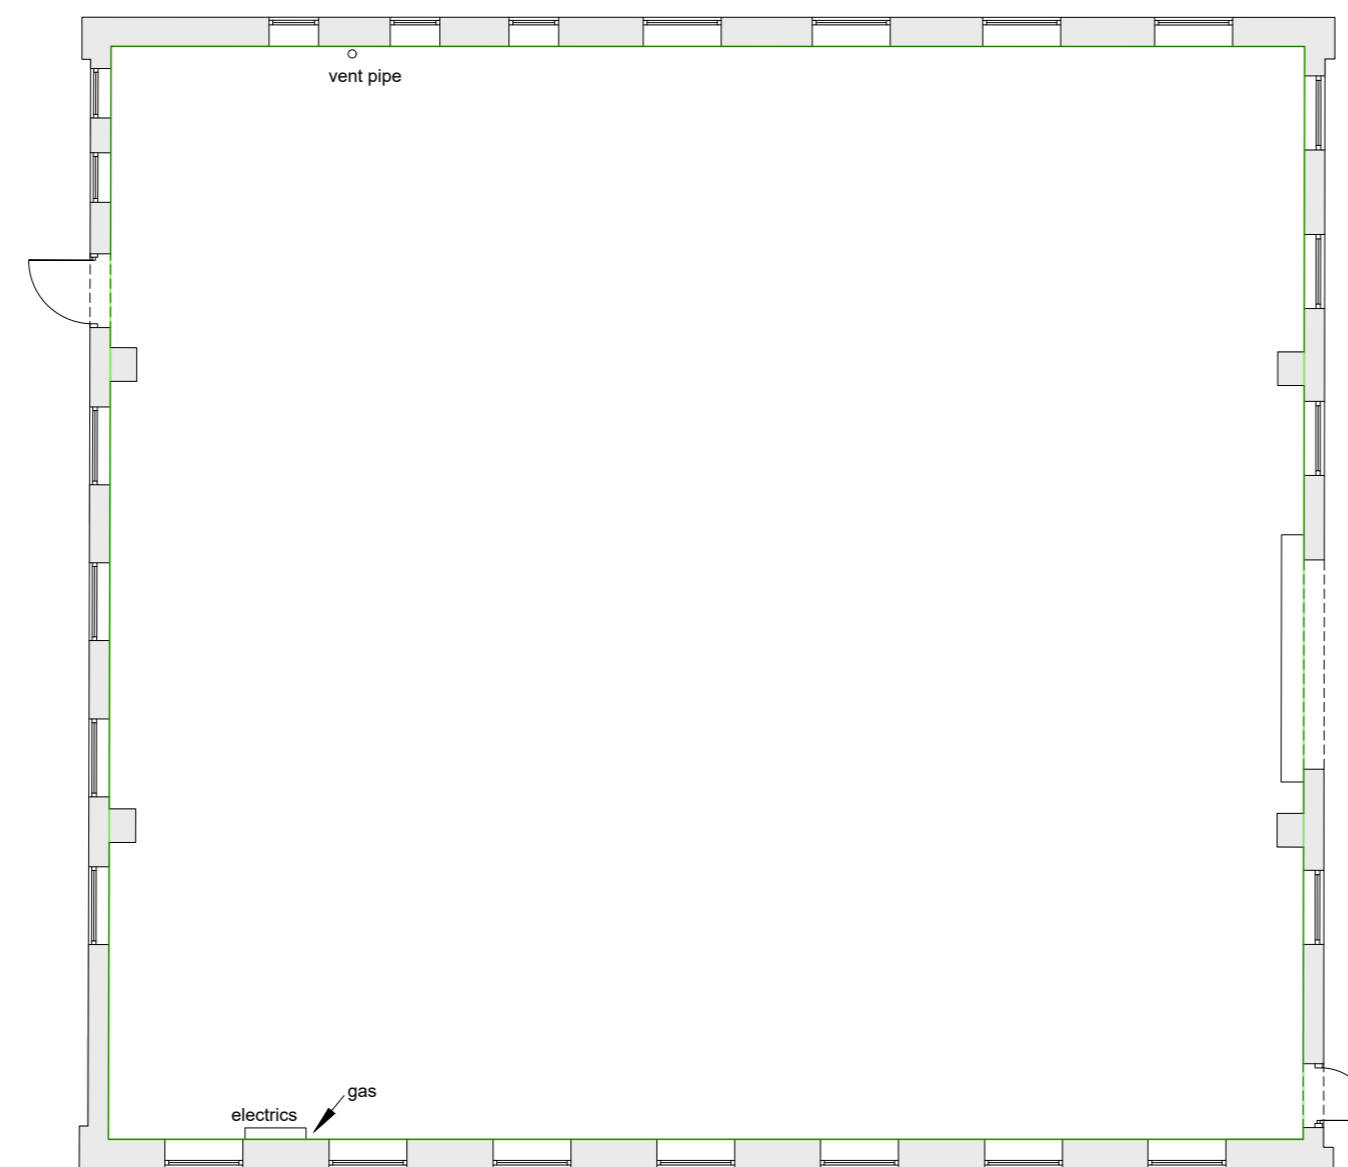

UNIT E

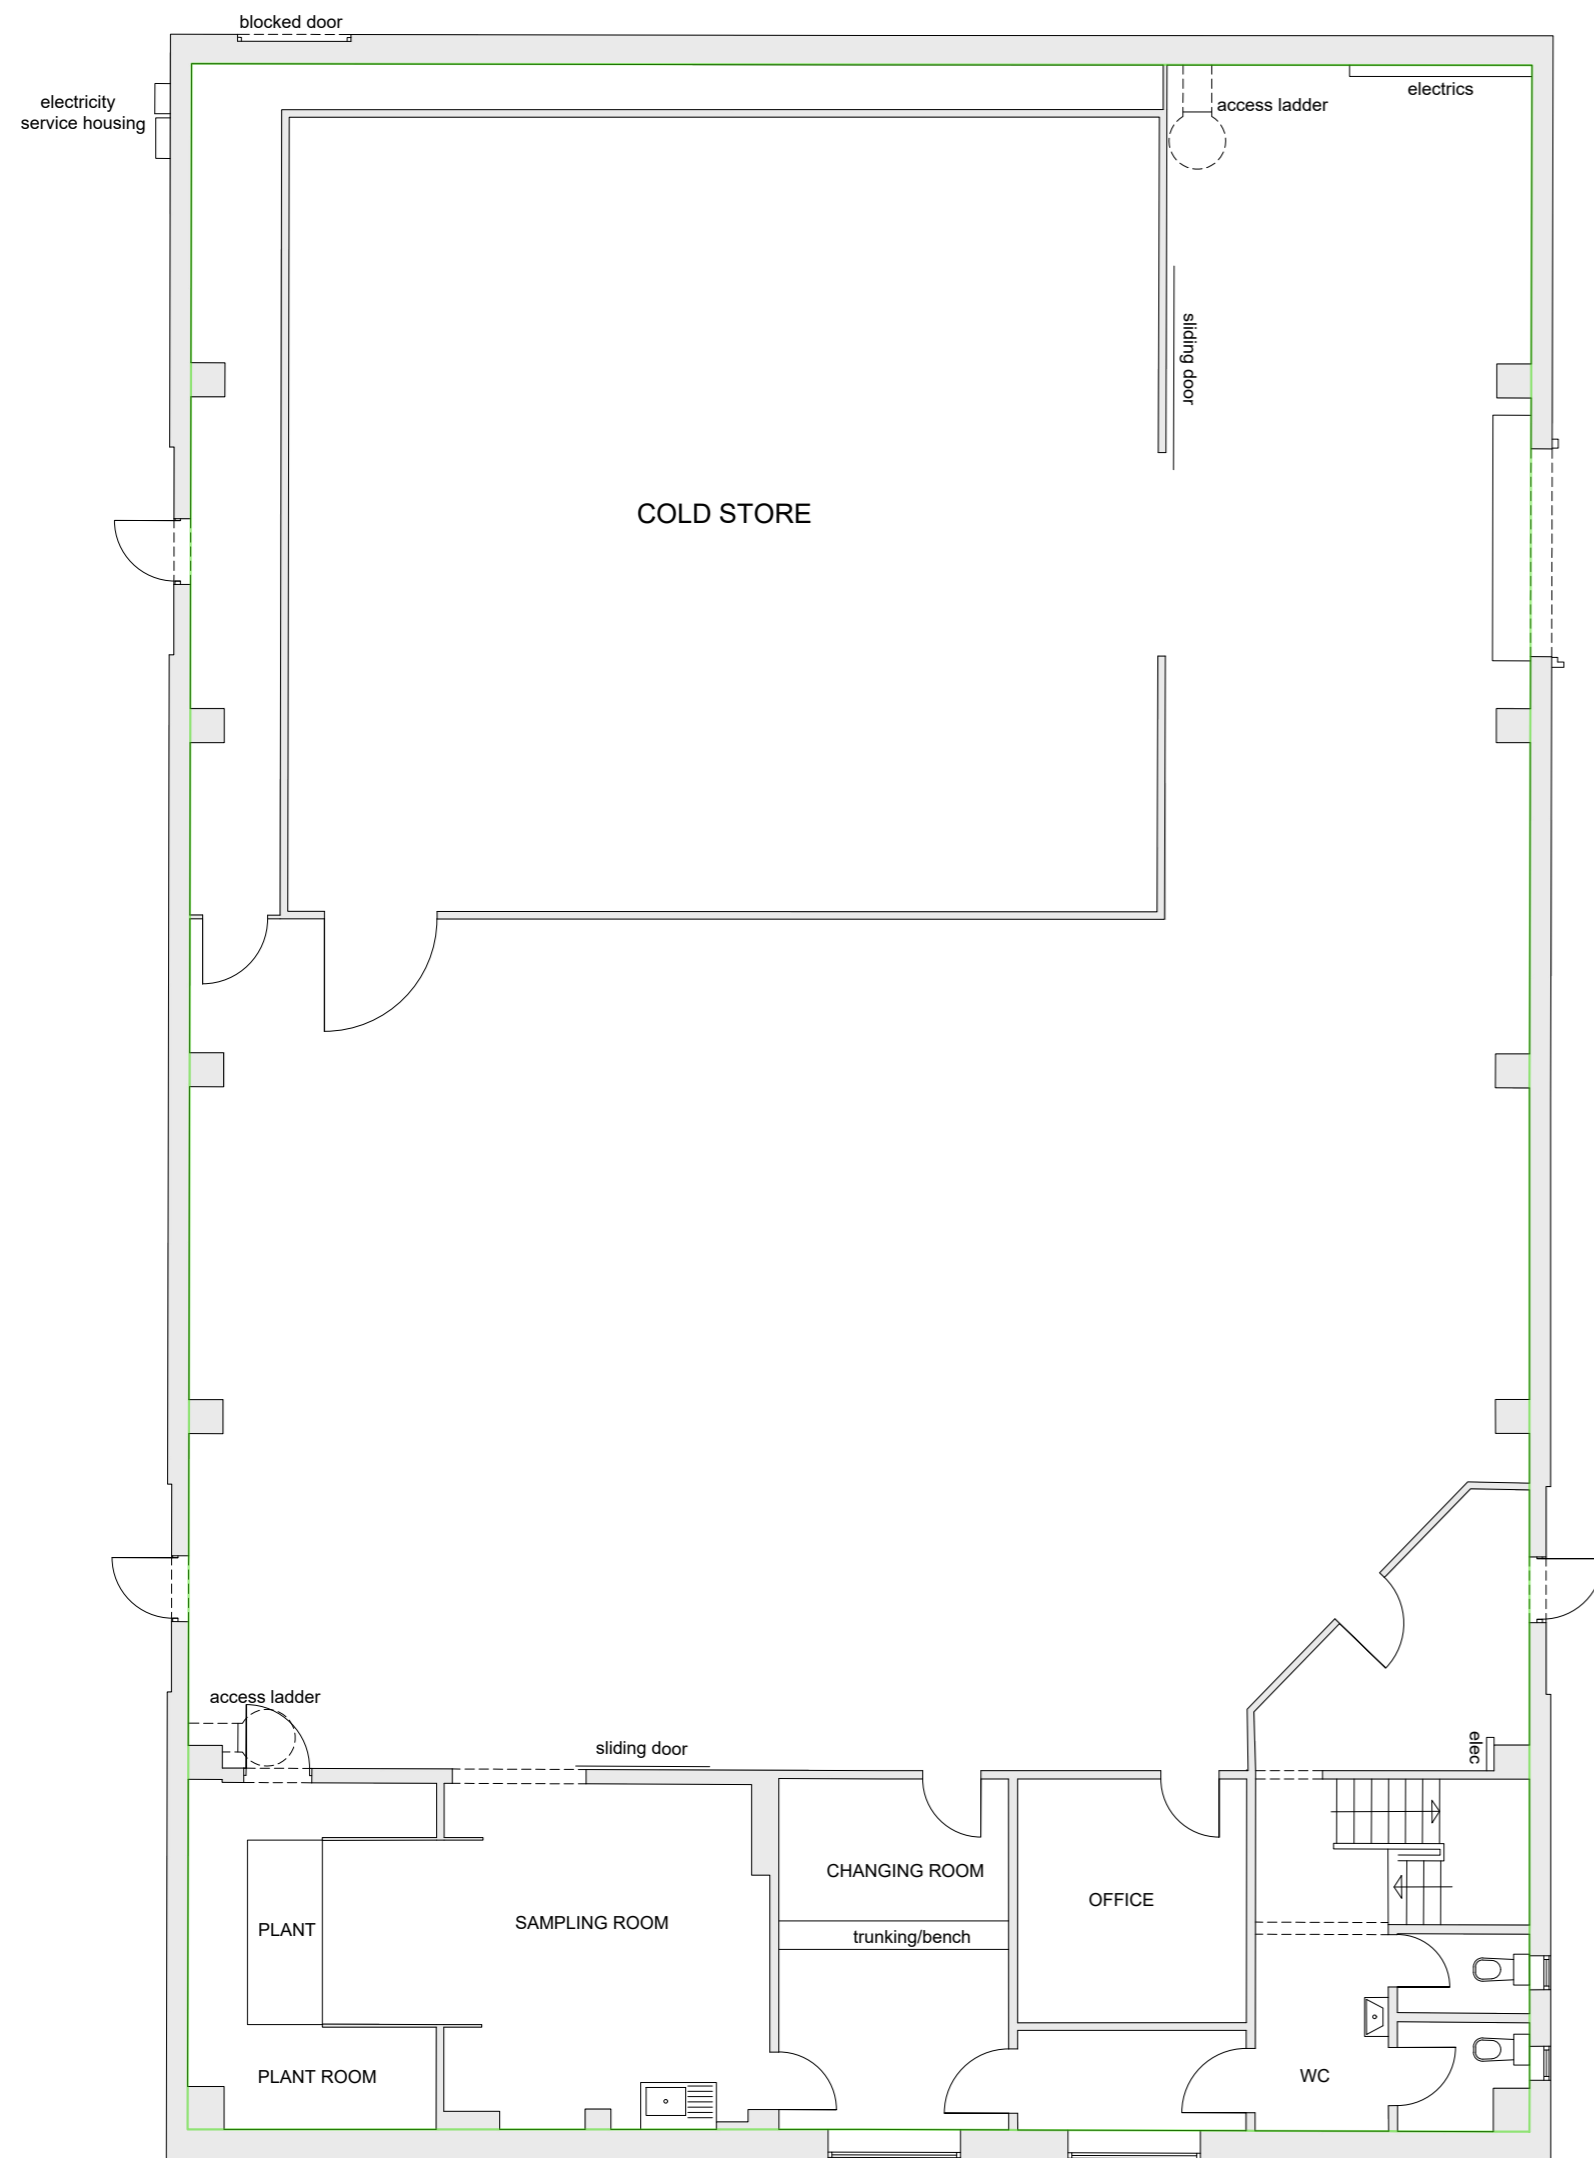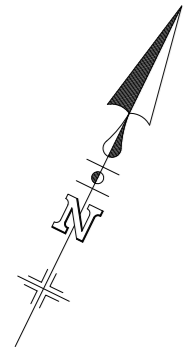

UNIT F - ground floor

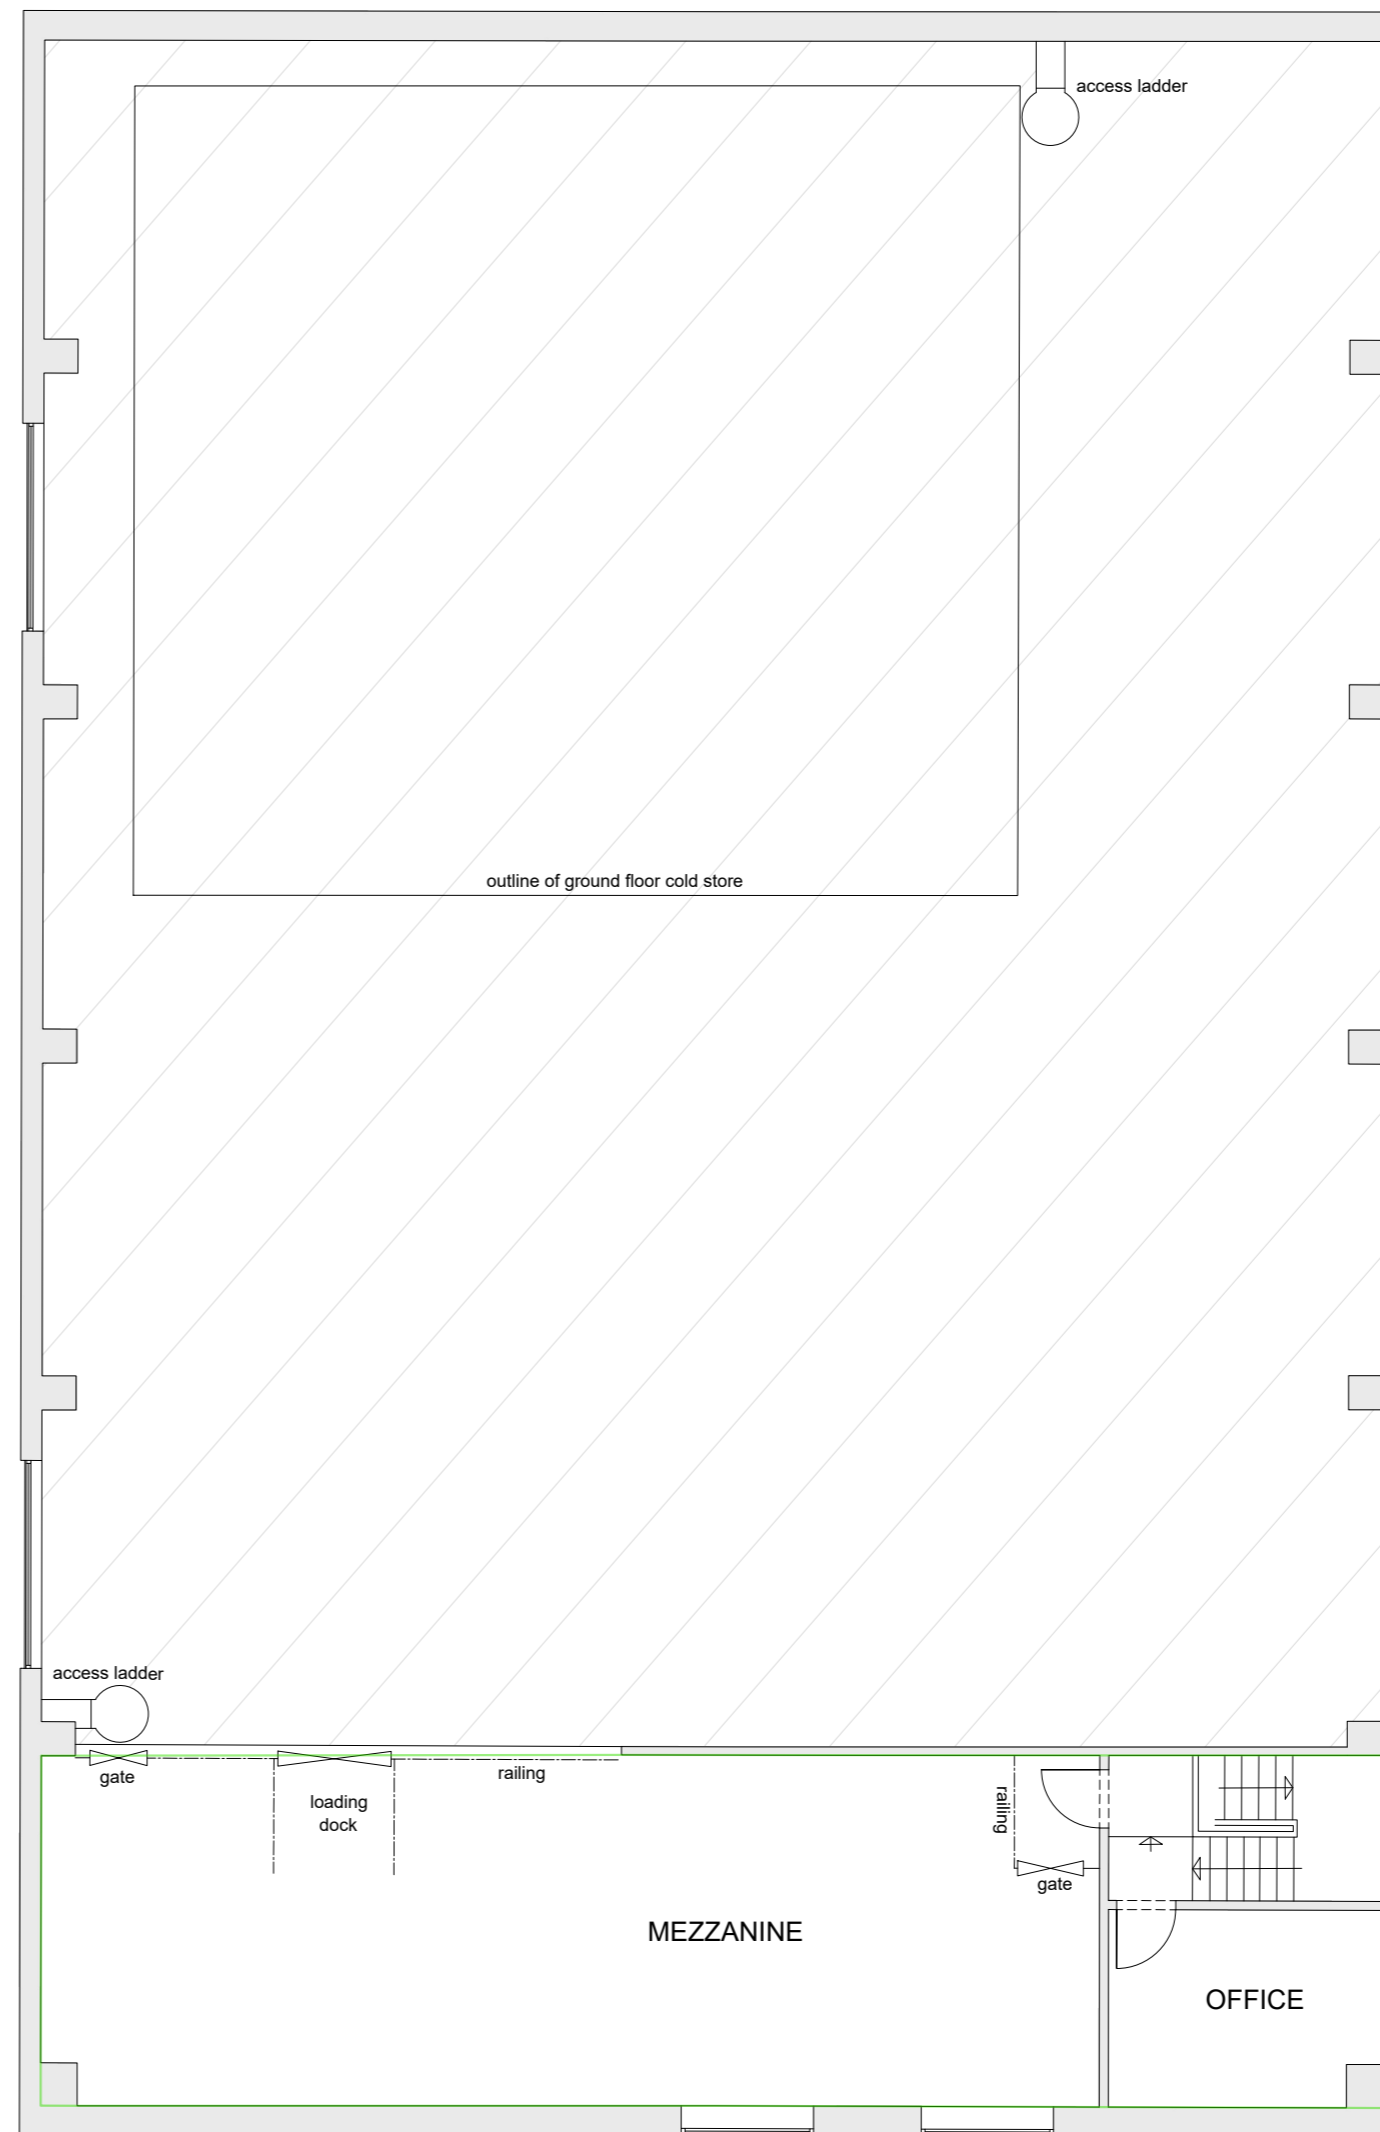

UNIT F - Mezzanine

OLS

OFFINGTON LAND SURVEYS

Copyright © 2019

Offington Land Surveys Ltd
15 Cherry Tree Close
Worthing
West Sussex, BN13 3QJ

Tel/fax 01903 267883
surveyors@offington.com

Job XXXX

Drawing No. 16640519 Floor Plans


Client XXXX

Version: 1.0
Publication Date: 03/06/2019
Plot Scale: 1:100
Sheet Size: A2 Landscape
Sheet: 4 of 4

Survey Date(s): 22/05/2019 & 23/05/2019
Surveyor: ST
Drafted by: JW
Checked by: ST

STANDARD REFERENCE

Datum Used Newlyn
Survey translated to ODN & OSGB36(15) by non-scaled best fit to GNSR RTK of controls (GNSR accuracy +/- 50mm rms).

Survey Station Shown Thus: 
True north direction shown is indicative only.

ABBREVIATIONS

elec Electricity (service panel)
GIA Gross Internal Area
h/w cyl. Hot Water Cylinder
WC Water Closet

NOTES

For location plan, see drawing 16640519 Site Plan.

Building Sizes

UNIT	GIA (sq m)
A	212.72
B	240.06
C	370.24
D	115.14
E	228.32
F (ground floor)	484.48
F (mezzanine)	82.41
F (ground+mezzanine)	566.89

Services are assumed from rudimentary visual inspection. They have not been verified or tested for type or function.

VERSION HISTORY

Version	Date	Description
1.0	31/05/2019	Original version



SCALE 1:100