

NORTH ELEVATION



DATUM 0.00m

DATUM 0.00m



SCALE BAR



Offington Land Surveys Ltd  
15 Cherry Tree Close  
Worthing  
West Sussex BN13 3QJ  
Tel/fax 01903 267883

Copyright © 2019

Job XXXX  
XXXX  
XXXX

Drawing No. XXXXXXXX Elevations

Plot Scale: 1:100 | Sheet Size: A3 Landscape | Sheet: 1 of 2

Version: 1.0

Date: --/------

STANDARD REFERENCE

Datum Used Newlyn  
Survey translated to ODN & OSGB36(15) by non-scaled best fit  
to GNSS RTK of controls (GNSS accuracy +/- 50mm rmse).

True north direction shown is indicative only.

ABBREVIATIONS

FL Floor Level RWP Rainwater Pipe  
GL Ground Level SVP Soil & Vent Pipe  
WP Waste Pipe

Please see Siteplan XXXXXXXX for section lines.



WEST ELEVATION



DATUM 0.00m

DATUM 0.00m



SCALE BAR



Offington Land Surveys Ltd  
15 Cherry Tree Close  
Worthing  
West Sussex BN13 3QJ

Copyright © 2019

Tel/fax 01903 267883

Job XXXX  
XXXX  
XXXX

Drawing No. XXXXXXXX Elevations

Plot Scale: 1:100 | Sheet Size: A3 Landscape | Sheet: 2 of 2

Version: 1.0 | Date: --/------

STANDARD REFERENCE


Datum Used Newlyn  
Survey translated to ODN & OSGB36(15) by non-scaled best fit  
to GNSS RTK of controls (GNSS accuracy +/- 50mm rmse).

True north direction shown is indicative only.

ABBREVIATIONS

FL Floor Level RWP Rainwater Pipe  
GL Ground Level SVP Soil & Vent Pipe  
WP Waste Pipe

Please see Siteplan XXXXXXXX for section lines.

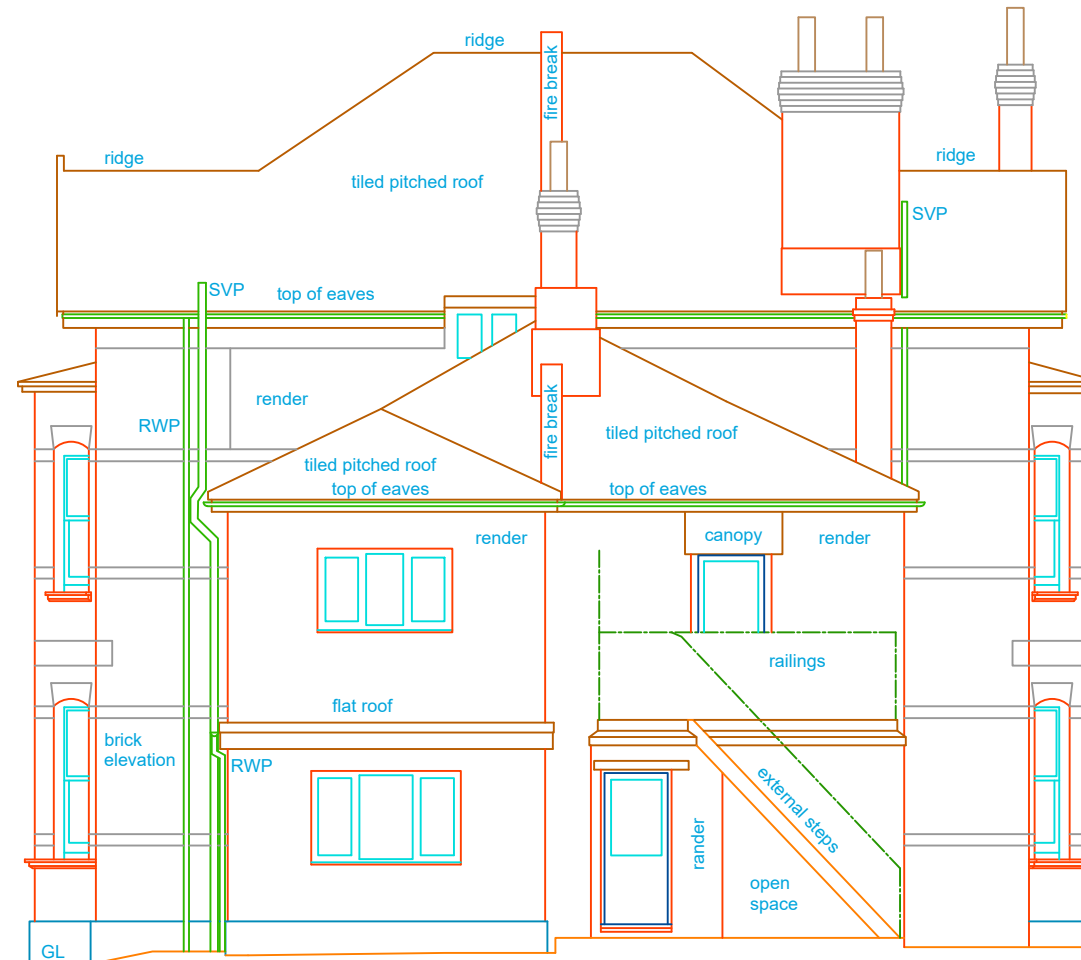

XXXXX - SOUTH ELEVATION



DATUM 0.00m

DATUM 0.00m



SCALE BAR



Copyright © 2019

Offington Land Surveys Ltd  
15 Cherry Tree Close  
Worthing  
West Sussex BN13 3QJ  
Tel/fax 01903 267883

Job **XXXXXXXXX**  
**WORTHING**  
**WEST SUSSEX**  
Drawing No. **14941116 Elevations**

Plot Scale: 1:100 | Sheet Size: A3 Landscape | Sheet: 3 of 12

Version: 1.0 | Date: 23/11/2019

STANDARD REFERENCE


Datum Used Newlyn  
Survey translated to ODN & OSGB36(15) by non-scaled best fit  
to GNSS RTK of controls (GNSS accuracy +/- 50mm rmse).

True north direction shown is indicative only.

ABBREVIATIONS

FL Floor Level | RWP Rainwater Pipe  
GL Ground Level | SVP Soil & Vent Pipe  
WP Waste Pipe

Please see Siteplan 14941116 for section lines.

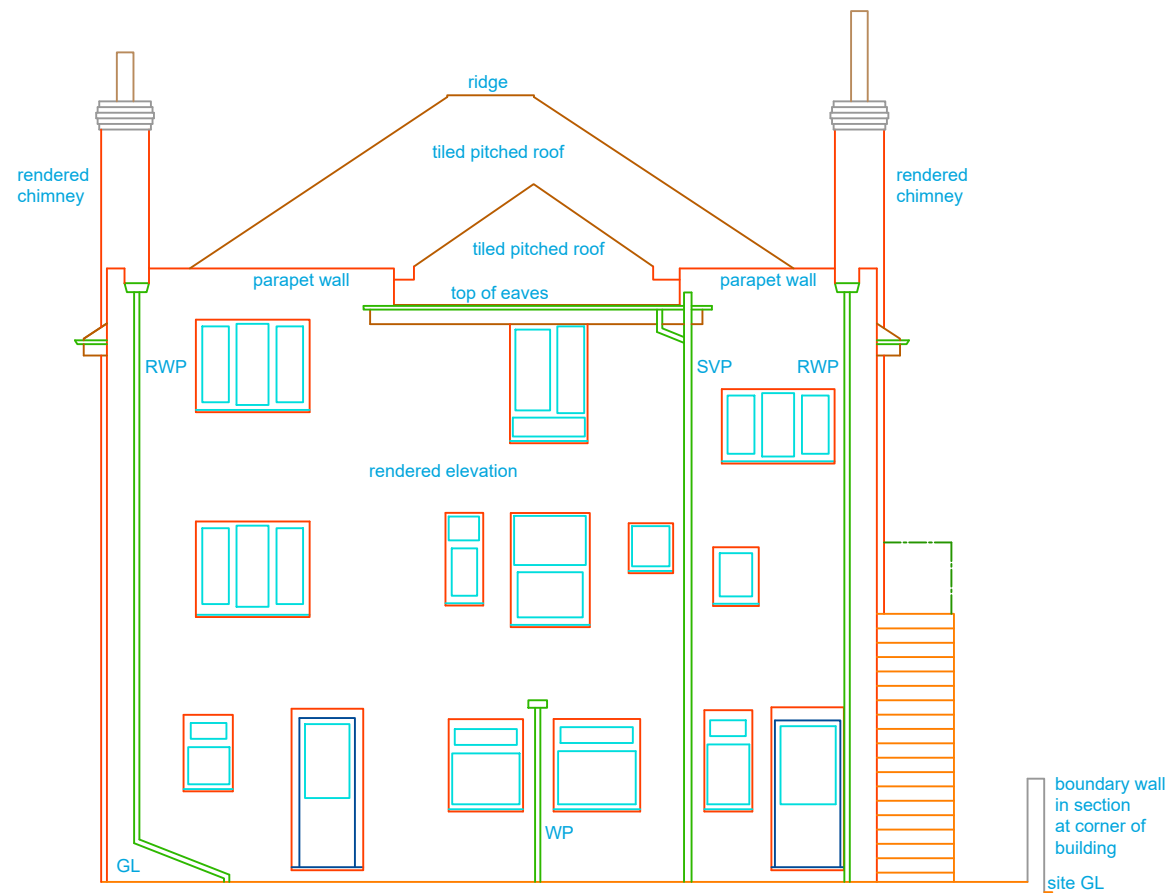

XXXXX - SOUTH ELEVATION



DATUM 0.00m

DATUM 0.00m



SCALE BAR



Offington Land Surveys Ltd  
15 Cherry Tree Close  
Worthing  
West Sussex BN13 3QJ  
Tel/fax 01903 267883

Copyright © 2019

Job **XXXXXXXXXX**  
**WORTHING**  
**WEST SUSSEX**  
Drawing No. **14941116 Elevations**

Plot Scale: 1:100 | Sheet Size: A3 Landscape | Sheet: 4 of 12

Version: 1.0 | Date: 23/11/2019

STANDARD REFERENCE


Datum Used Newlyn  
Survey translated to ODN & OSGB36(15) by non-scaled best fit  
to GNSS RTK of controls (GNSS accuracy +/- 50mm rmse).

True north direction shown is indicative only.

ABBREVIATIONS

FL Floor Level | RWP Rainwater Pipe  
GL Ground Level | SVP Soil & Vent Pipe  
WP Waste Pipe

Please see Siteplan 14941116 for section lines.

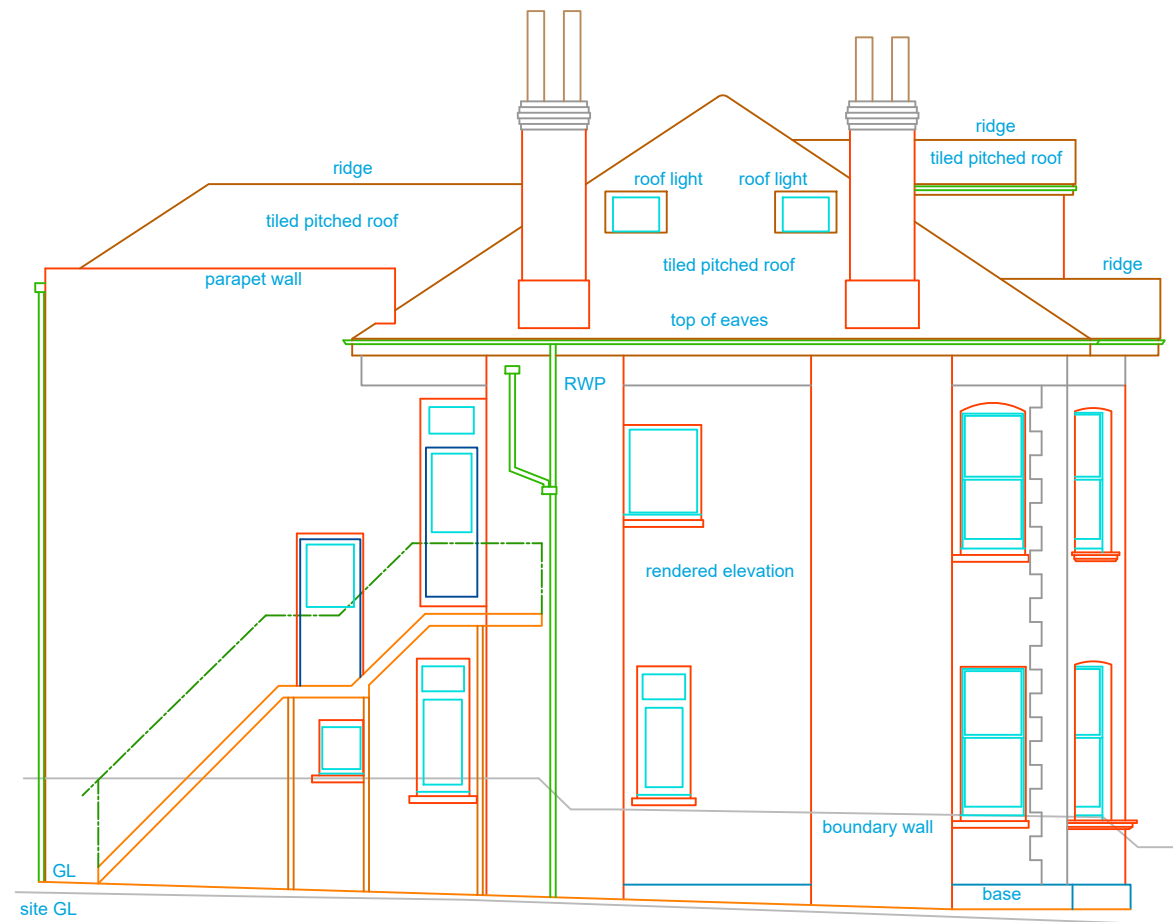

XXXXX - EAST ELEVATION



DATUM 0.00m

DATUM 0.00m



SCALE BAR



Offington Land Surveys Ltd  
15 Cherry Tree Close  
Worthing  
West Sussex BN13 3QJ  
Tel/fax 01903 267883

Copyright © 2019

Job **XXXXXXXXX**  
**WORTHING**  
**WEST SUSSEX**  
Drawing No. **14941116 Elevations**

Plot Scale: 1:100 | Sheet Size: A3 Landscape | Sheet: 5 of 12

Version: 1.0 | Date: 23/11/2019

STANDARD REFERENCE


Datum Used Newlyn  
Survey translated to ODN & OSGB36(15) by non-scaled best fit  
to GNSS RTK of controls (GNSS accuracy +/- 50mm rmse).

True north direction shown is indicative only.

ABBREVIATIONS

FL Floor Level RWP Rainwater Pipe  
GL Ground Level SVP Soil & Vent Pipe  
WP Waste Pipe

Please see Siteplan 14941116 for section lines.

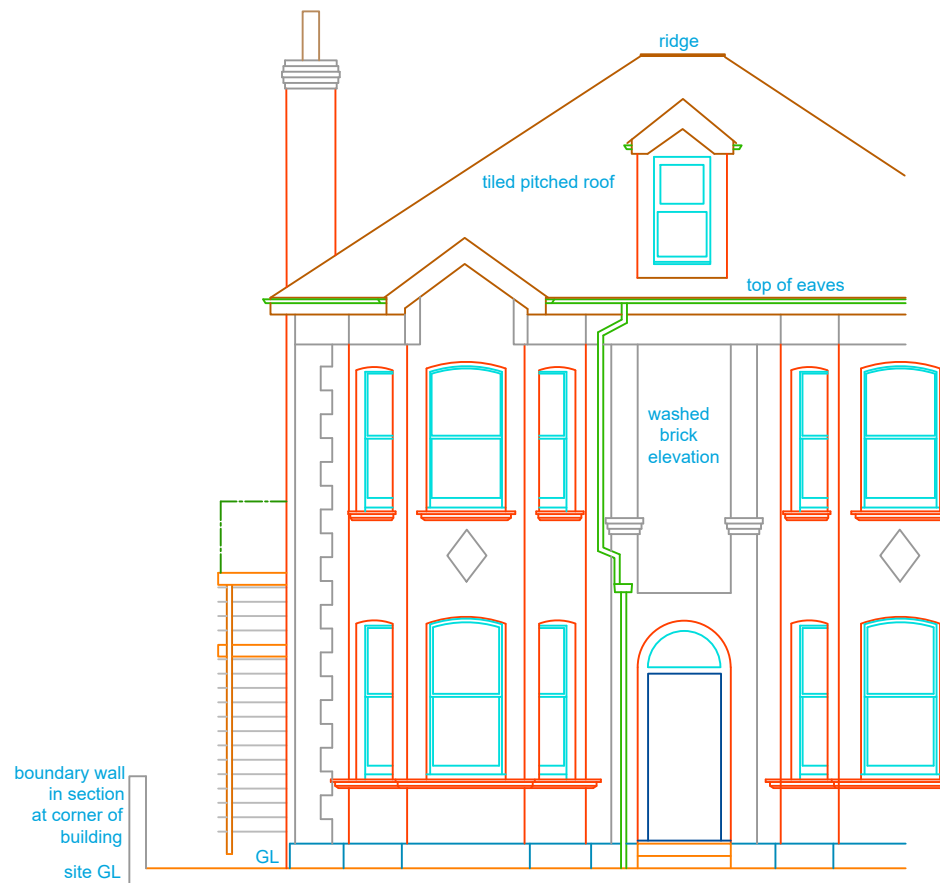

XXXXX - NORTH ELEVATION



DATUM 0.00m

DATUM 0.00m



SCALE BAR



Offington Land Surveys Ltd  
15 Cherry Tree Close  
Worthing  
West Sussex BN13 3QJ  
Tel/fax 01903 267883

Copyright © 2019

Job **XXXXXXXXX**  
**WORTHING**  
**WEST SUSSEX**  
Drawing No. **14941116 Elevations**

Plot Scale: 1:100 | Sheet Size: A3 Landscape | Sheet: 6 of 12

Version: 1.0 | Date: 23/11/2019

STANDARD REFERENCE

Datum Used Newlyn  
Survey translated to ODN & OSGB36(15) by non-scaled best fit  
to GNSS RTK of controls (GNSS accuracy +/- 50mm rmse).

True north direction shown is indicative only.

ABBREVIATIONS

FL Floor Level RWP Rainwater Pipe  
GL Ground Level SVP Soil & Vent Pipe  
WP Waste Pipe

Please see Siteplan 14941116 for section lines.