



Offington Land Surveys Ltd
15 Cherry Tree Close
Worthing
West Sussex, BN13 3QJ
Tel/fax 01903 267863
surveyors@offington.com

Job: XXXXXXXX

Drawing No: 15860218 Floor Plans

Client: XXXXXXXXXXXX

Survey Date(s): 03/02/2018 - 06/02/2018
Surveyor: ST
Drawn by: JY
Checked by: ST

STANDARD REFERENCE

Design Used: Newlyn
Survey transferred to OLS & OLS/03/18 by non-scaled best fit to OLS/15/18 of previous OLS/03/18 surveying (no dimensions shown)
True north direction shown is indicative only


ABBREVIATIONS

CL: Cover Level	IC: Inspection Chamber
CO: Colours	MM: Manhole
CS: Chasits	RPW: Rain Water Pipe
PA: Part Access	SP: Sewer Pipe
PH: Fire Hydrant	DP: Gas & Vent Pipe
PL: Floor Level	T: Tracing (level to top)
G: Gully	UX: Understore
WV: Wet Water	VP: Vent Pipe

SCALE

Plot Scale: 1:50
Sheet Size: A3 Landscape
Sheet: 1 of 2

If printing a PDF version, to retain scale please ensure print options are selected for: 100% original size / no scaling / no shrink to fit, as appropriate

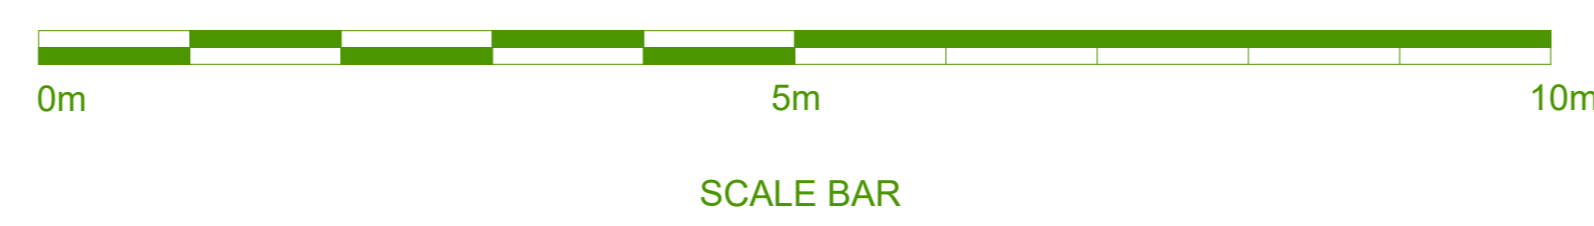

VERSION HISTORY


Version	Date	Description
1.0	21/02/2018	Original Version

NOTES

For associated site plan see drawing 15860218 Site Plan.
For associated elevations see drawing 15860218 Elevations.

GROUND FLOOR



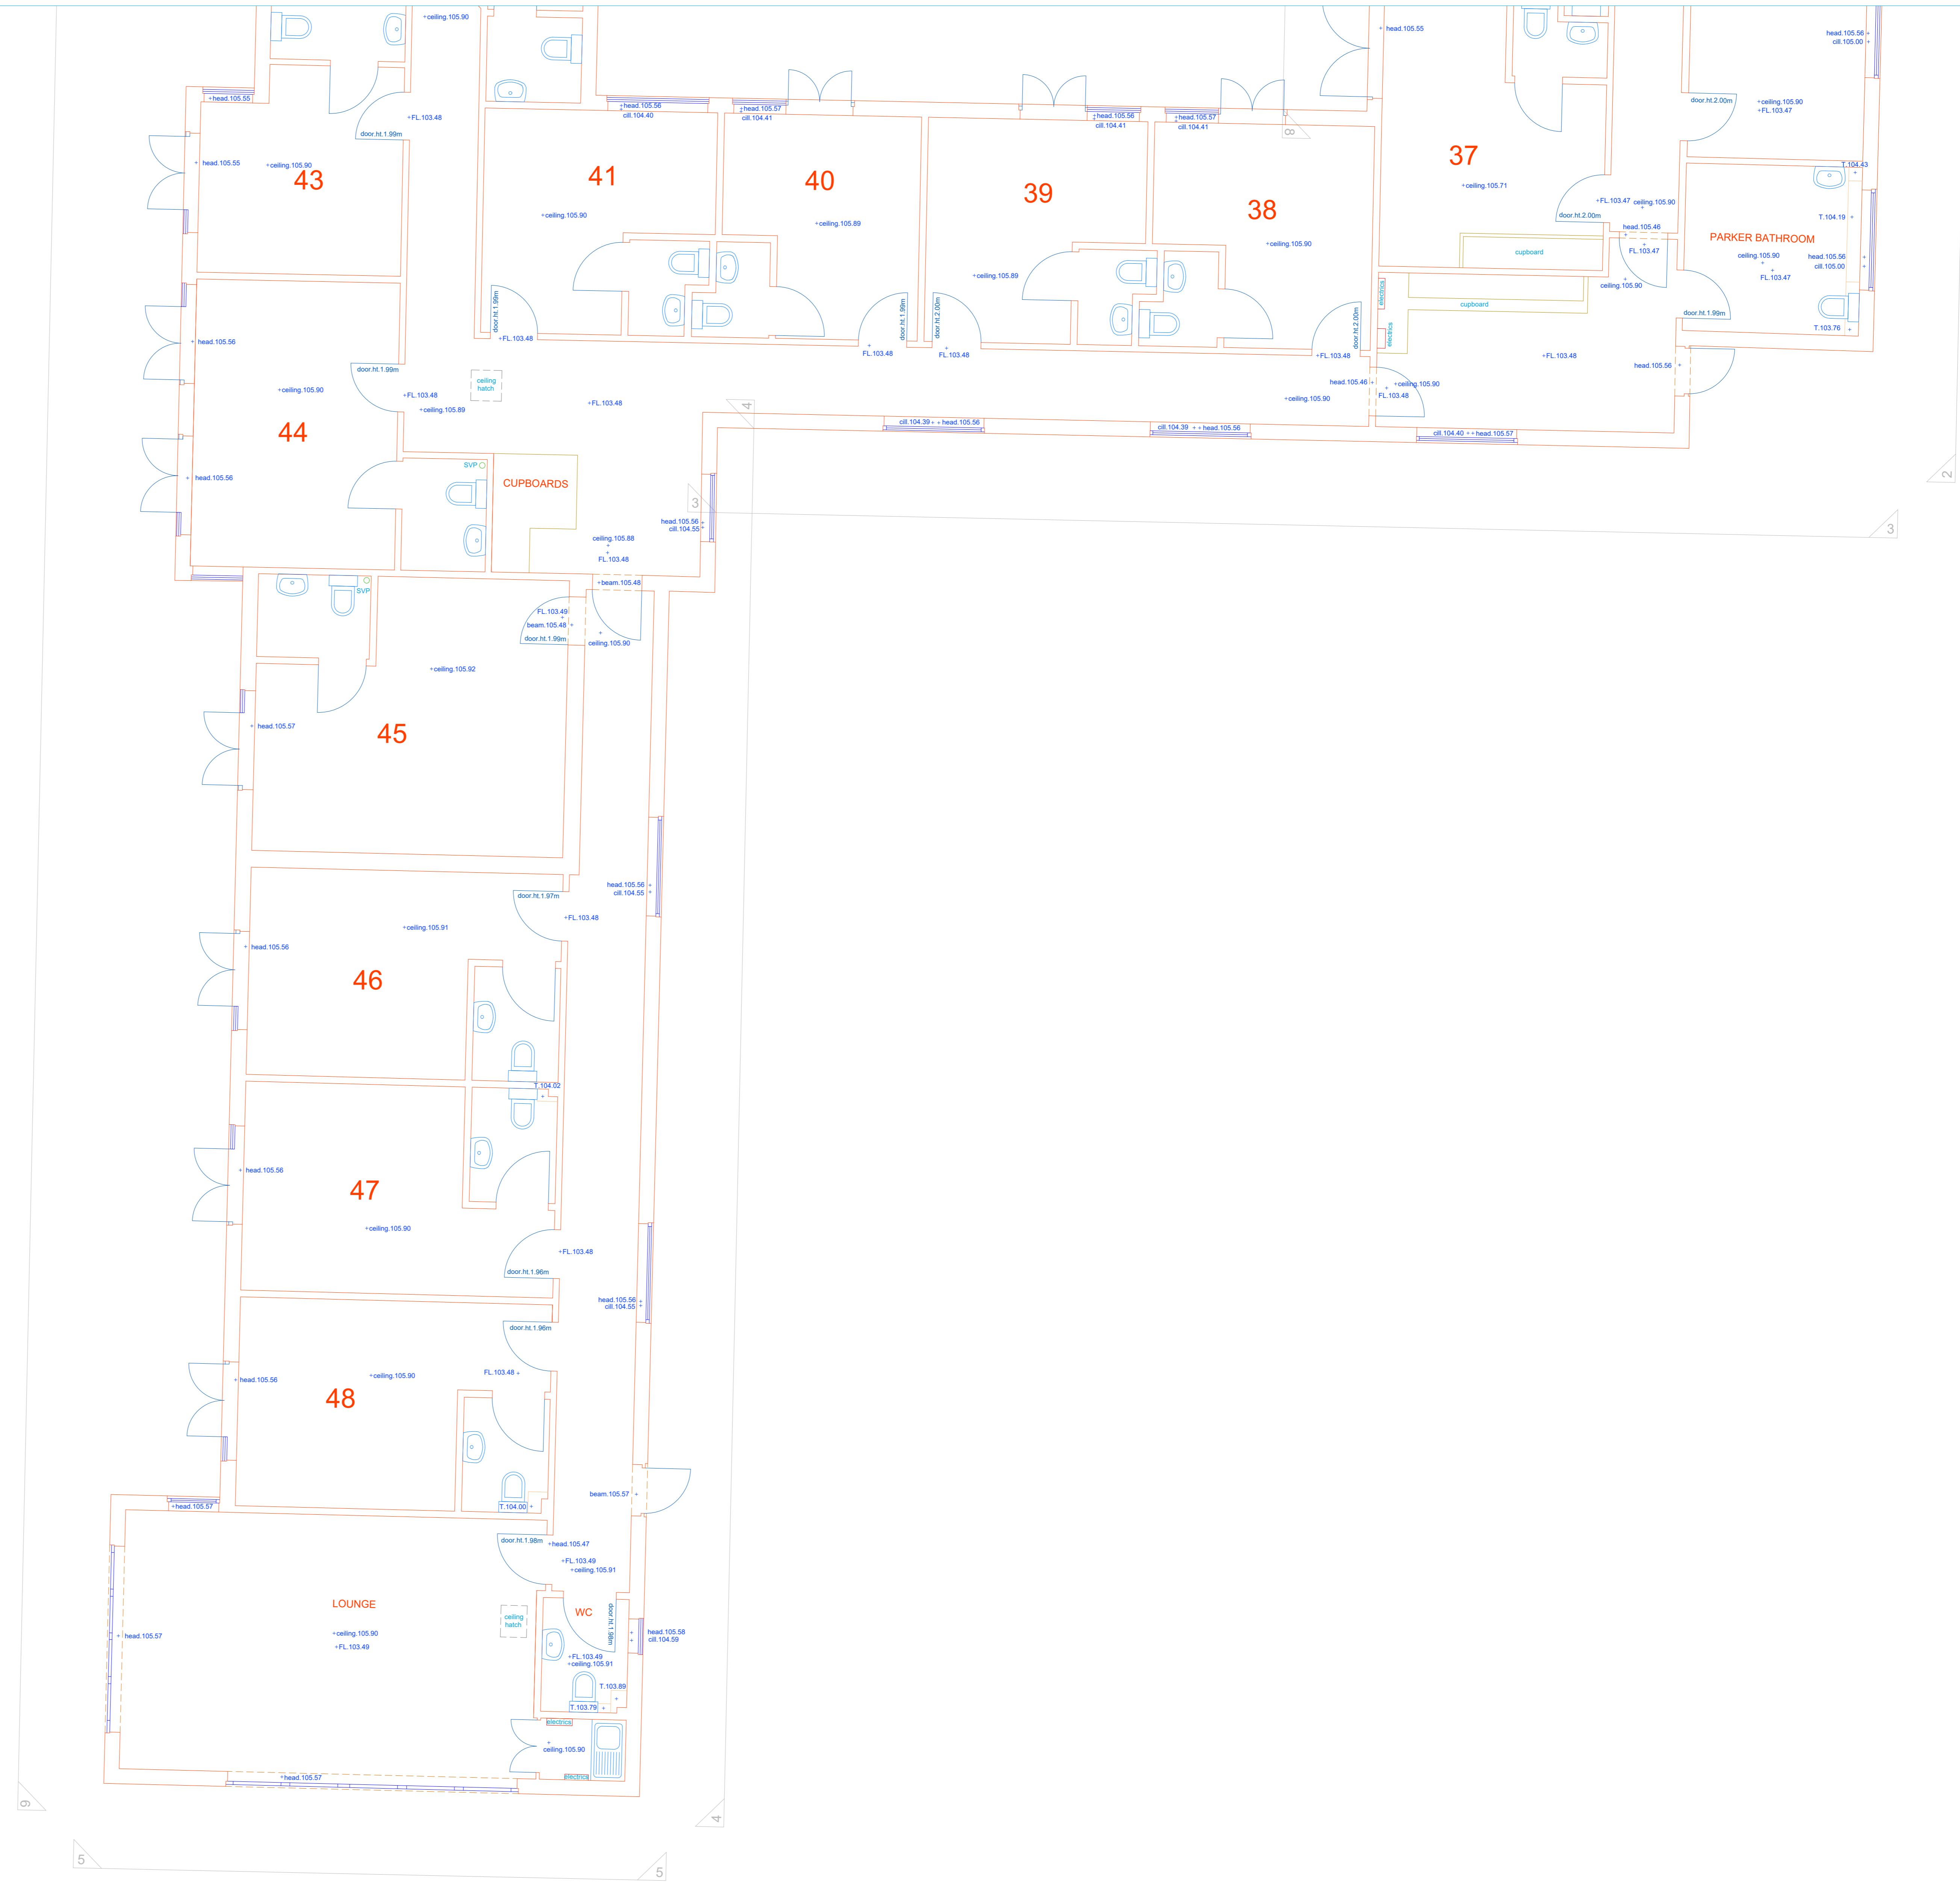

GROUND FLOOR



Offington Land Surveys Ltd
15 Cherry Tree Close
Worthing
West Sussex, BN13 QJ
Tel/fax 01903 267883
surveyors@offington.com

Job: XXXXXXXXX

Drawing No: 15860218 Floor Plans

Client: XXXXXXXXX

Survey Date: 02/02/2018 - 06/02/2018
Surveyor: BT
Checked by: JBT

STANDARD REFERENCE

Datum Used: Newlyn
Survey transferred to ODN & OSGB36(1) by non-cocked best fit to OSGB 36 of average (2005 accuracy +/- 30mm error)
True north direction shown is indicative only.

ABBREVIATIONS

CL	Cover Level	IC	Inspection Chamber
CD	Column	MR	Manhole
DR	Drain	RWP	Rain Water Pipe
FA	Fire Alarm	SH	Service Hoisting
FL	Fire Hydrant	S&V	Soil & Vent Pipe
FL	Floor Level	T	Trunking (level to top)
G	Gully	UN	Underdrain
HW	Hot Water	VP	Vent Pipe

SCALE

Plot Scale: 1:50
Sheet Size: A3 Landscape
Sheet: 2 of 3
If printing a PDF version, to retain scale please ensure print options are selected for 100% original size / no scaling / no shrink to fit, as appropriate.



SCALE BAR

VERSION HISTORY

Version	Date	Description
1.0	21/02/2018	Original Version


NOTES

For associated site plan see drawing 15860218 Site Plan.
For associated elevations see drawing 15860218 Elevations.





FIRST FLOOR

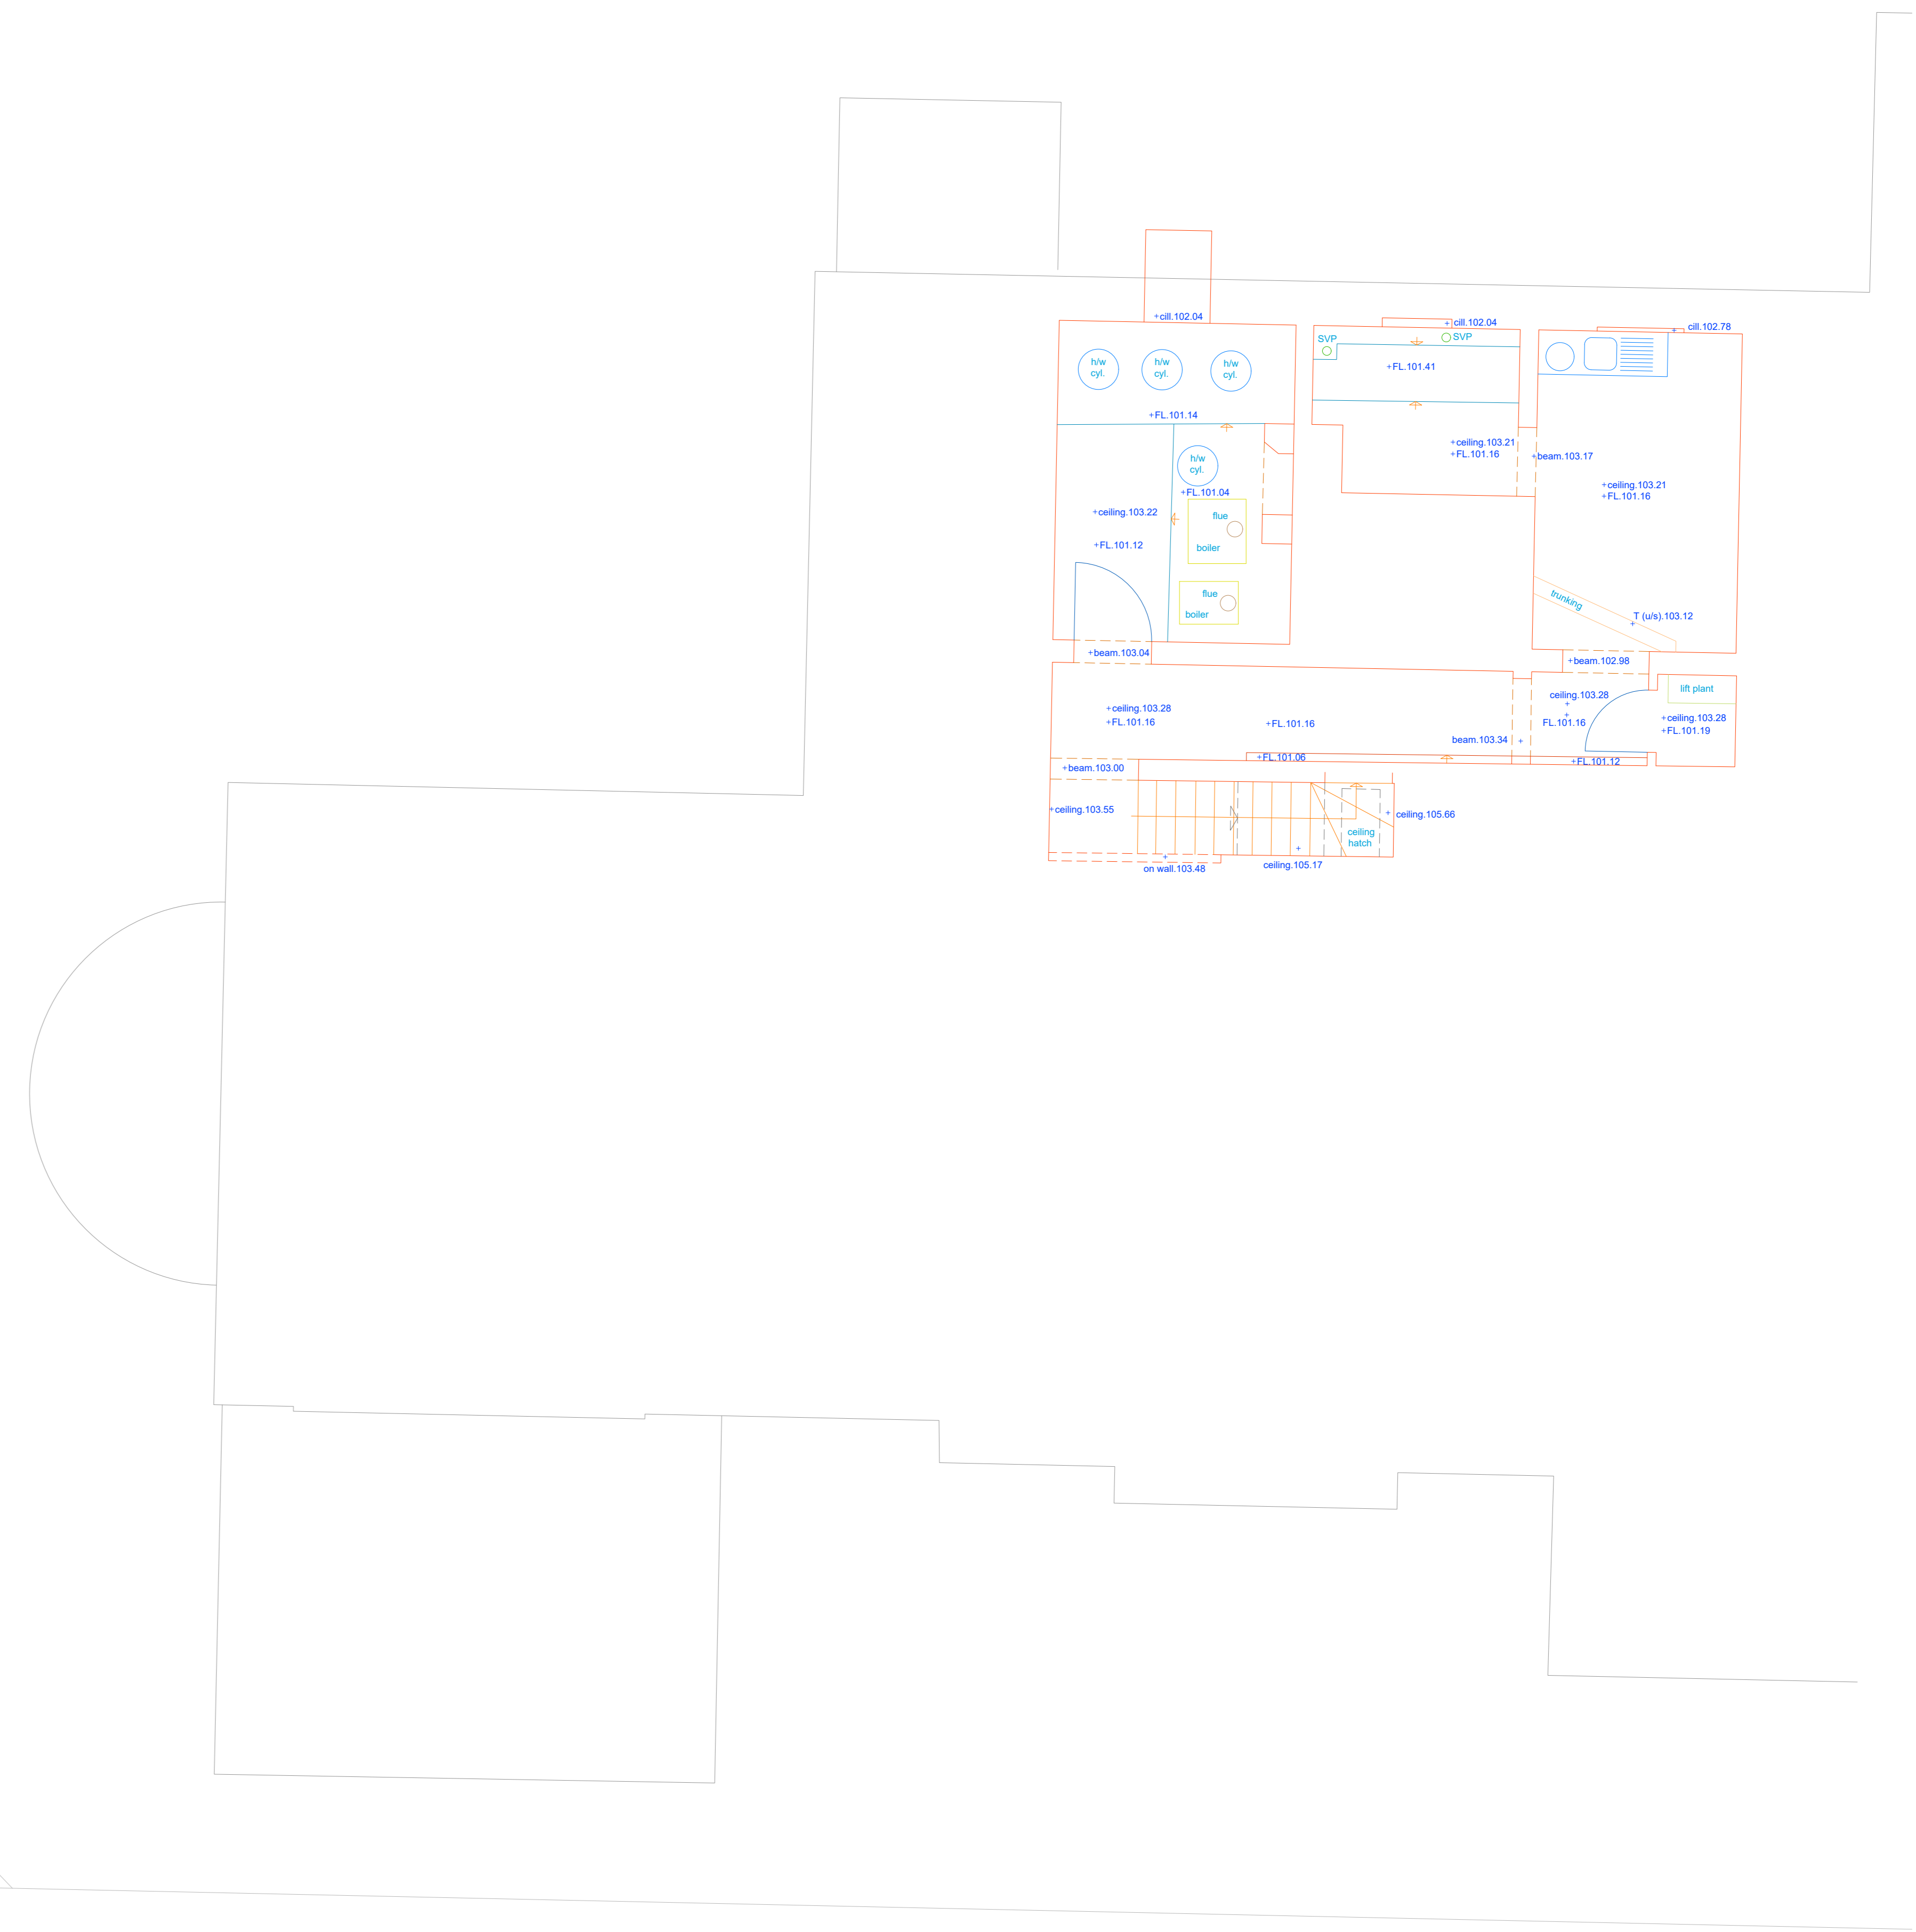

BASEMENT



Offington Land Surveys Ltd
15 Cherry Tree Close
Worthing
West Sussex, BN13 3QJ
Telfax 01903 267883
surveyors@offington.com


Job: XXXXXXXXX
Drawing No: 15860218 Floor Plans
Client: XXXXXXXXXX

Survey Date: 02/02/2018 - 06/02/2018
Surveyor: BT
Checked by: JBT

STANDARD REFERENCE
Datum Used: Newlyn
Survey Translated to ODN & OSGB36 (1) by non-cooked base fit to OSGB 36 of average (2005) accuracy +/- 3mm (max).
True north direction shown is indicative only.

ABBREVIATIONS
CL: Cover Level
CB: Cabinet
DU: Duct
FA: Fire Alarm
FH: Fire Hydrant
FL: Floor Level
G: Gully
HW: Hot Water
IC: Inspection Chamber
M: Manhole
MWP: Main Water Pipe
S: Service Sounding
SVP: Soil & Vent Pipe
T: Trunking (fixed to top)
UN: Underslab
WF: Wet Floor

SCALE
Plot Scale: 1:50
Sheet Size: A3 Landscape
Sheet: 1 of 1
If printing a PDF version, to retain scale please ensure print options are selected for 100% original size / no scaling / no shrink to fit, as appropriate.

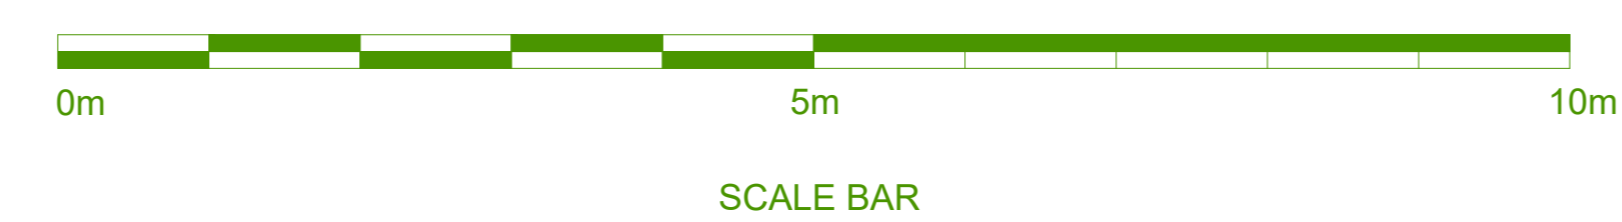

VERSION HISTORY
Version: 1.0
Date: 21/02/2018
Description: Original Version

NOTES
For associated site plan see drawing 15860218 Site Plan.
For associated elevations see drawing 15860218 Elevations.

