


OVERVIEW MAP SCALE 1:10,000 ORDNANCE SURVEY STREETVIEW
Contains Ordnance Survey data © Crown copyright and database right 2014

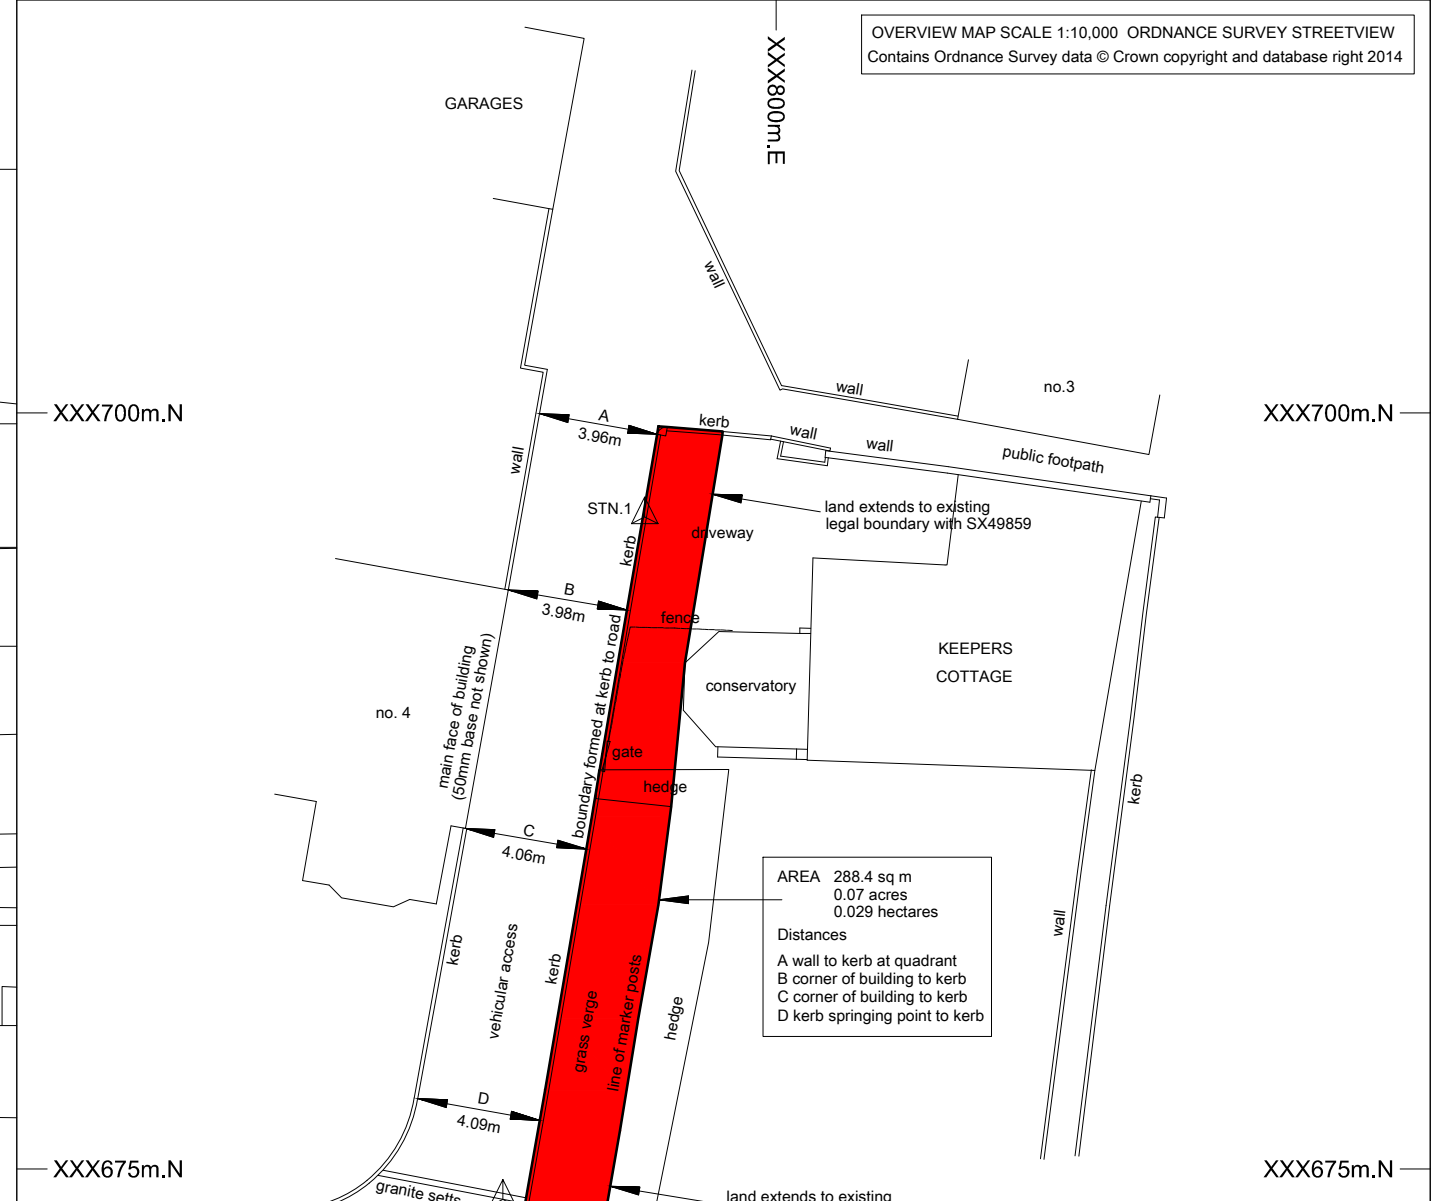

AREA 288.4 sq m
0.07 acres
0.029 hectares

Distances
A wall to kerb at quadrant
B corner of building to kerb
C corner of building to kerb
D kerb springing point to kerb


LARGE SCALE INSERT SCALE 1:250
Local survey translated to OSGB36(2) by direct acquisition of control stations using RTK GPS to accuracy +/-25mm RMS.

Station	Easting(m)	Northing(m)	Note
1	XXX795.652	XXX696.557	Centre of kerb
2	XXX790.957	XXX673.992	South side of granite setts 1.49m to kerb



Job XXXX
XXXX
XXXX
XXXX

Drawing No.
XXXXXXXX Land Transfer Plan

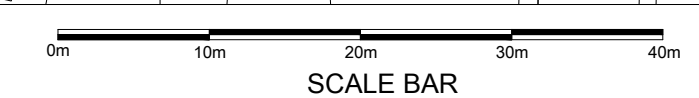

LAND TO REMAIN IN TITLE XXXXXXXX

LAND FOR TRANSFER FROM TITLE XXXXXXXX

Plot Scale: 1:500
Sheet Size: A3 Landscape
Copyright © 2014

Ordnance Survey data included under licence number 100022432
Ordnance Survey (c) Crown Copyright 2014 . All rights reserved.
One year licence of use, expires --/--/----

